



DATUM LINE 9.00m AOD

SECTION AA

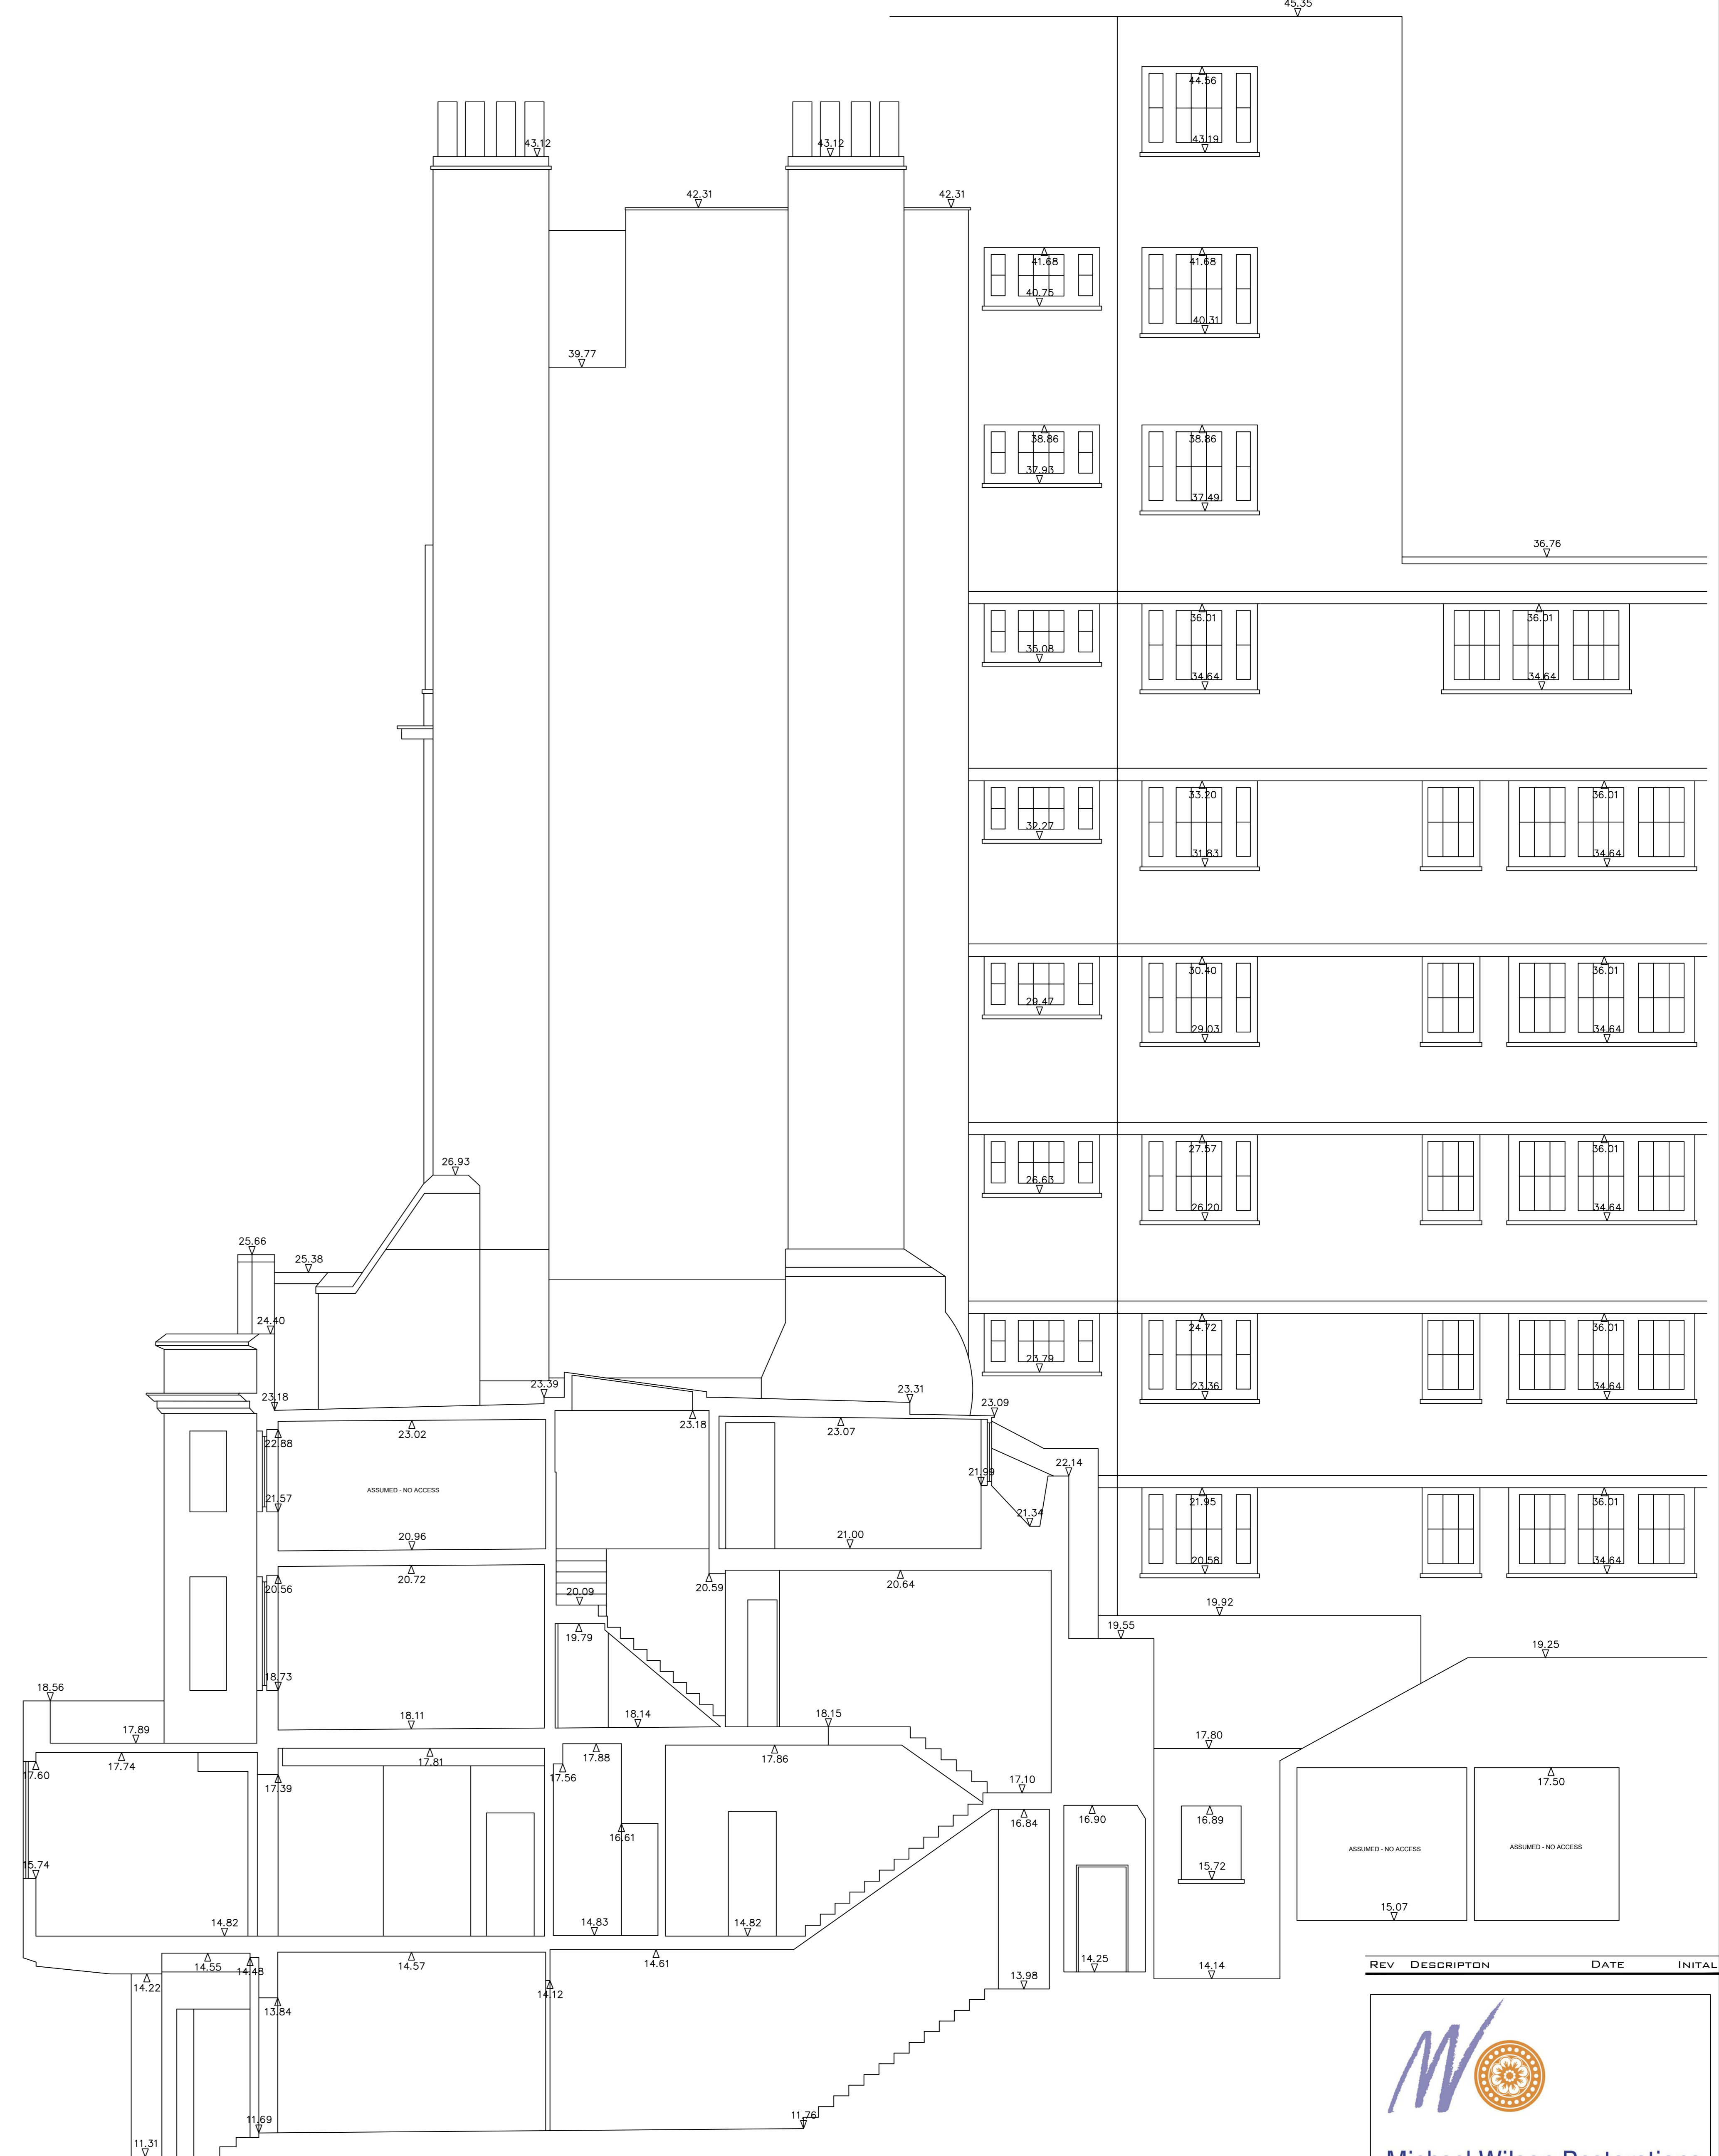

DATUM LINE 9.00m AOD

SECTION BB

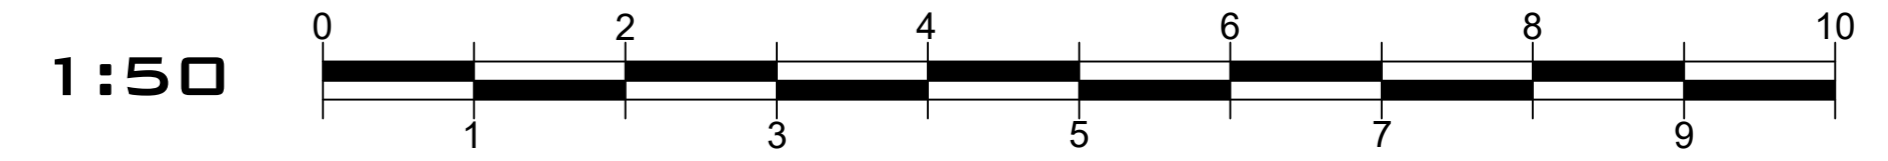

REV	DESCRIPTION	DATE	INITIAL
-----	-------------	------	---------



Michael Wilson Restorations

CLIENT: RAPIDO SERVICES LTD

PROJECT: 132 KINGS ROAD
BRIGHTON
BN1 2HH

TITLE: EXISTING SECTIONS

DATE: AUGUST 2023

SCALE: AD 1:50

DRAWN:

NO. 112/150/03