



DATUM LINE 9.00m AOD

SECTION AA

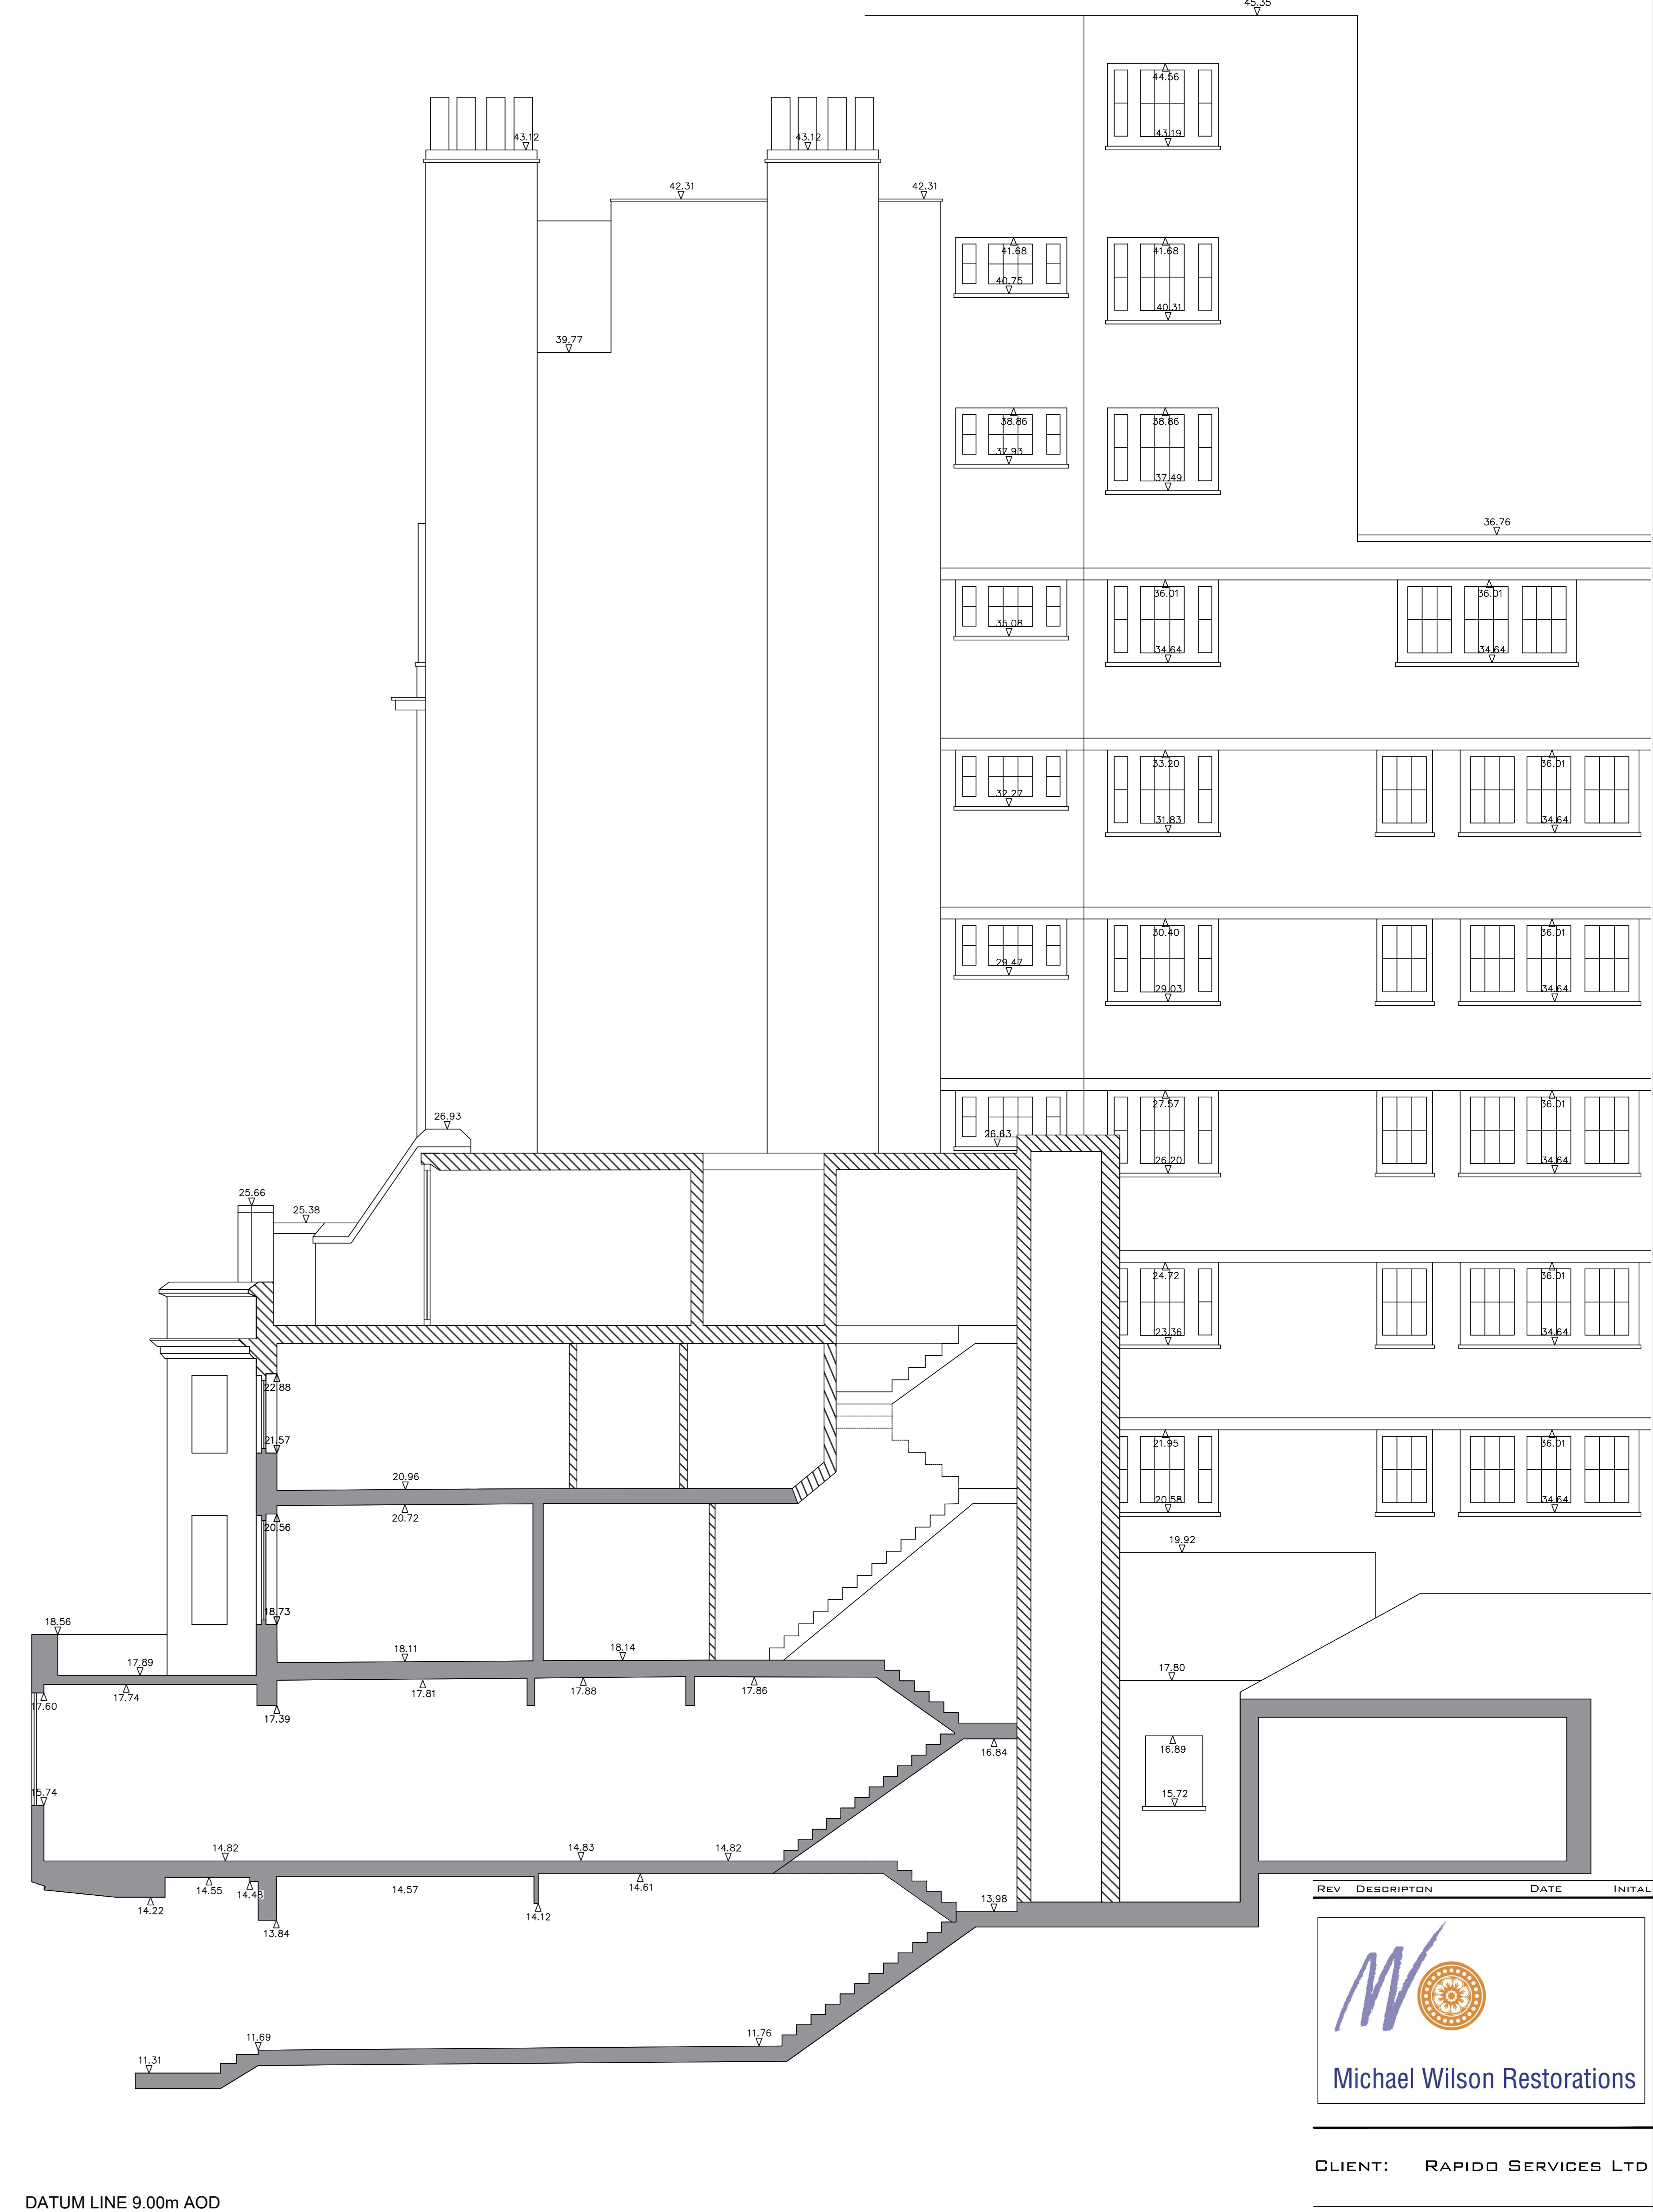

DATUM LINE 9.00m AOD

SECTION BB

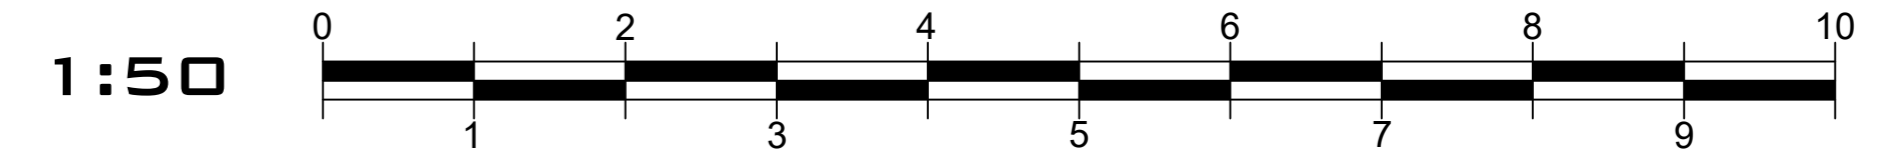

REV	DESCRIPTION	DATE	INITIAL



Michael Wilson Restorations

CLIENT: RAPIDO SERVICES LTD

PROJECT: 132 KINGS ROAD
BRIGHTON
BN1 2HH

TITLE: PROPOSED SECTION

DATE: NOV 2023
SCALE: AD 1:50
DRAWN:

NO. 112/150/06