


Open-In Door  
Open-In Aluminium Threshold

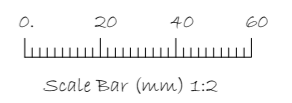

A		Q-Lon - QL 9154B		TBC		TBC	<table border="1"> <tr> <th>Rev</th> <th>Description</th> <th>Name</th> <th>Date</th> <th colspan="2"> </th> <th>Name</th> <th>Date</th> <th>Scale</th> </tr> <tr> <td>A</td> <td>Dripbar updated to show Exitex</td> <td>MRC</td> <td>24/05/17</td> <td>M.R. Cubitt</td> <td>06/03/17</td> <td>1:2</td> </tr> <tr> <td>Rev</td> <td>Description</td> <td>Name</td> <td>Date</td> <td>Design Approval</td> <td>Technical Approval</td> <td>Sheet</td> </tr> <tr> <td>Rev</td> <td>Description</td> <td>Name</td> <td>Date</td> <td colspan="2">Title</td> <td>A3</td> </tr> <tr> <td>Rev</td> <td>Description</td> <td>Name</td> <td>Date</td> <td colspan="2">Classic Door Vertical Sections</td> <td></td> </tr> <tr> <td>Rev</td> <td>Description</td> <td>Name</td> <td>Date</td> <td colspan="2">Aluminium Thresholds</td> <td></td> </tr> <tr> <td></td> <td></td> <td>Product Codes</td> <td>Drawing No.</td> <td>Rev</td> <td></td> <td></td> </tr> <tr> <td></td> <td></td> <td>MD</td> <td>GA\776</td> <td>A</td> <td></td> <td></td> </tr> </table>	Rev	Description	Name	Date			Name	Date	Scale	A	Dripbar updated to show Exitex	MRC	24/05/17	M.R. Cubitt	06/03/17	1:2	Rev	Description	Name	Date	Design Approval	Technical Approval	Sheet	Rev	Description	Name	Date	Title		A3	Rev	Description	Name	Date	Classic Door Vertical Sections			Rev	Description	Name	Date	Aluminium Thresholds					Product Codes	Drawing No.	Rev					MD	GA\776	A		
	Rev	Description	Name	Date			Name	Date	Scale	
	A	Dripbar updated to show Exitex	MRC	24/05/17	M.R. Cubitt	06/03/17	1:2	
	Rev	Description	Name	Date	Design Approval	Technical Approval	Sheet	
Rev	Description	Name	Date	Title		A3	
Rev	Description	Name	Date	Classic Door Vertical Sections	
Rev	Description	Name	Date	Aluminium Thresholds	
		Product Codes	Drawing No.	Rev	
		MD	GA\776	A	
	Slide Pile 11mm Grey 6.7mm Base		TBC		TBC	
	Q-Lon - QL 9154B		TBC		TBC	

Mr. G. Hunter,  
22 Burrell Street,  
Crieff. PH7 4DT.

Proposed Front Door Section 2

Scale: 1:2 4/12/23

Ref: 30395190/MD2

John Gordon Associates Ltd.  
3 Dean Acres,  
Comrie,  
Fife, KY21 9XS  
Tel: 01333 250 134  
E-mail: gordonassociates@sky.com

Copyright of this drawing, and all other associated drawings, is owned by John Gordon Associates Ltd at the above address.