



There may be deviations in the technical specifications and/or fittings.

Modular building consisting of:
 cabins: 6x30'
 internal height: 2340 mm
 colour: R: RAL 7035 P:RAL 7035


General

- Internal finish: white
-  steel sheet version (complete)
-  Transpack (flatpacked) version

Electrics

- Electric GB (230V/32A/3-poles)
- flexible cable system

Floor assembly

- without forklift pockets
- Floor insulation: 60 mm mineral wool
-  Eternal flooring

Roof assembly

- Roof insulation: 100 mm mineral wool


panels

- PU-panels (60 mm)
- incl. skirting

window

- floor to window frame height: 870mm
- Gas filled window
- Alu roller shutter

9582045.dwg

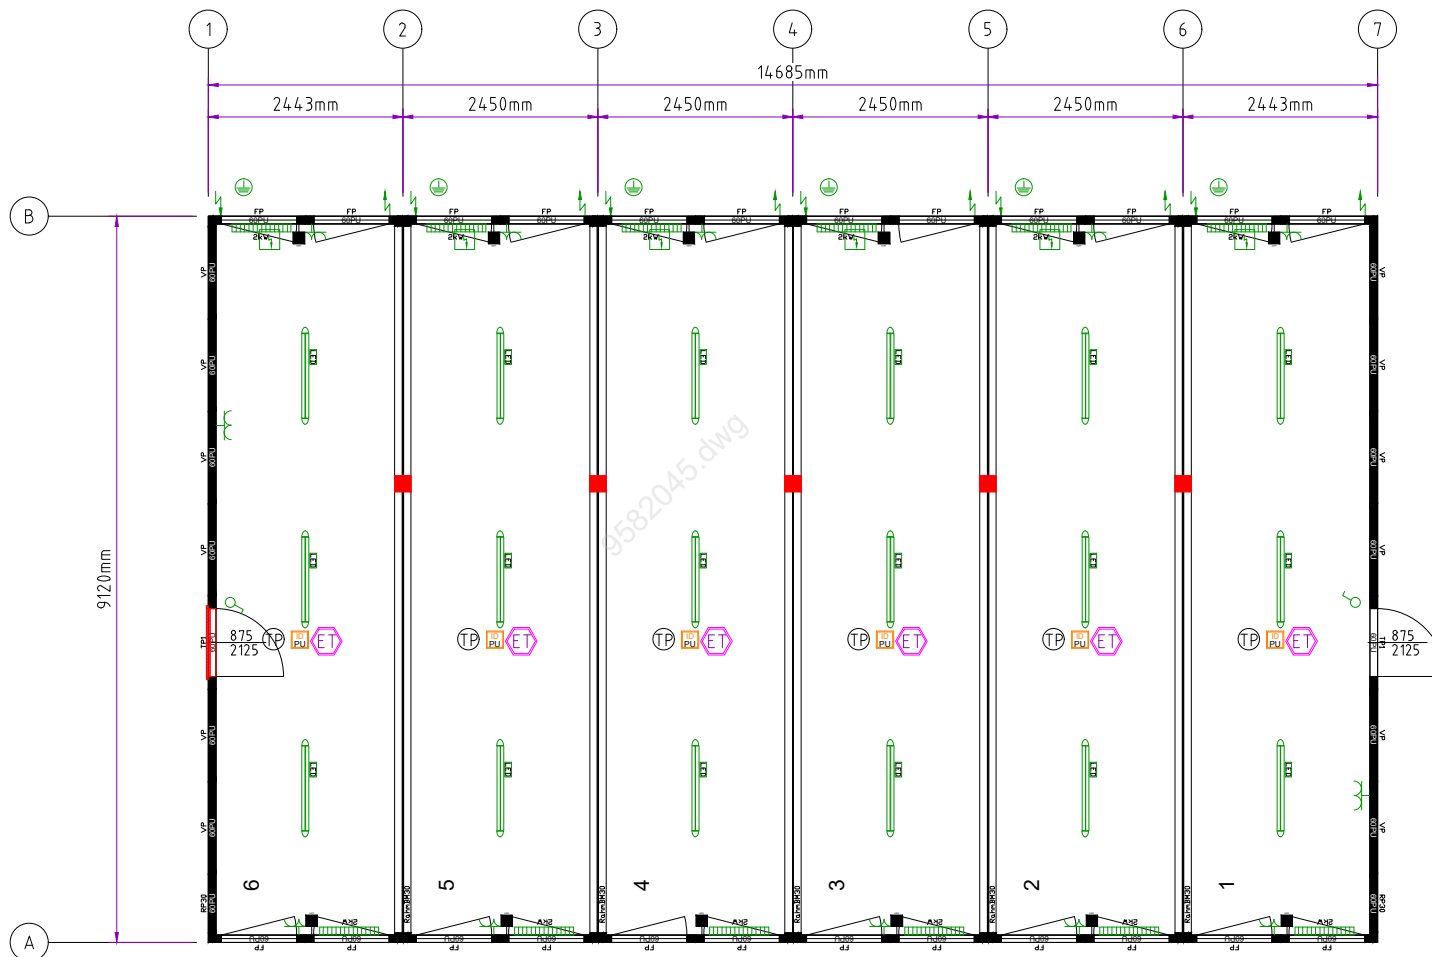

CONTAINEX
CLASSIC Line

Drawn by:
lalic
 Drawn on:
26.10.2023 09:50:28

Drawing No.
9582045.dwg

Please acknowledge and return

Date _____ Signature, company stamp _____