



FLOOR PLAN 23 DUDLEY ROAD

UTROUING FLOOR

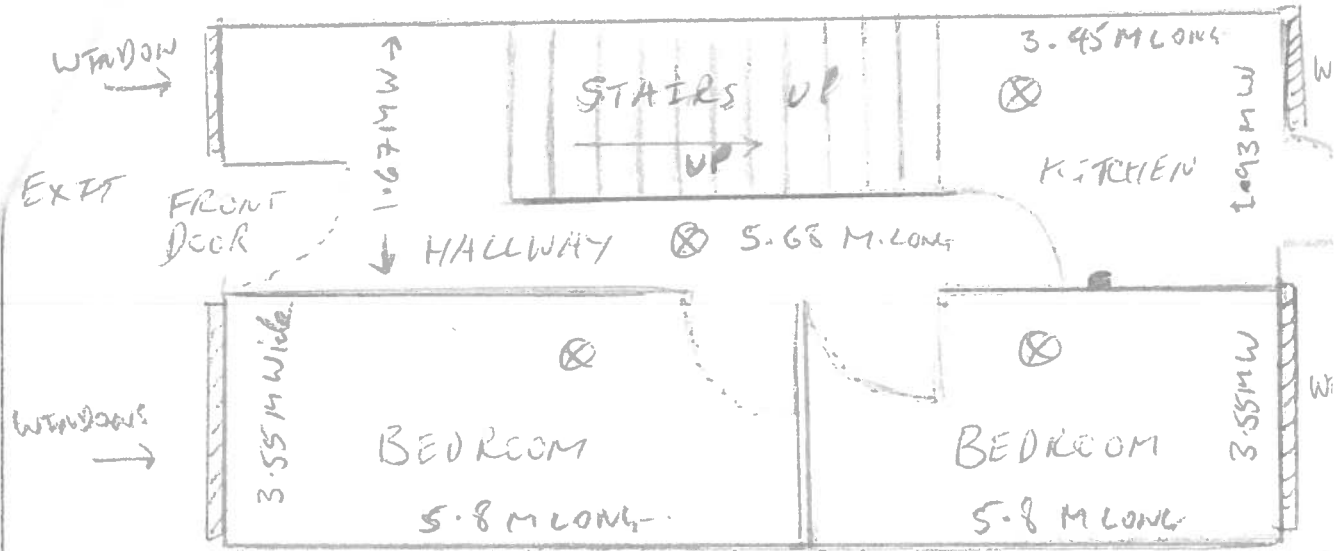

1ST FLOOR

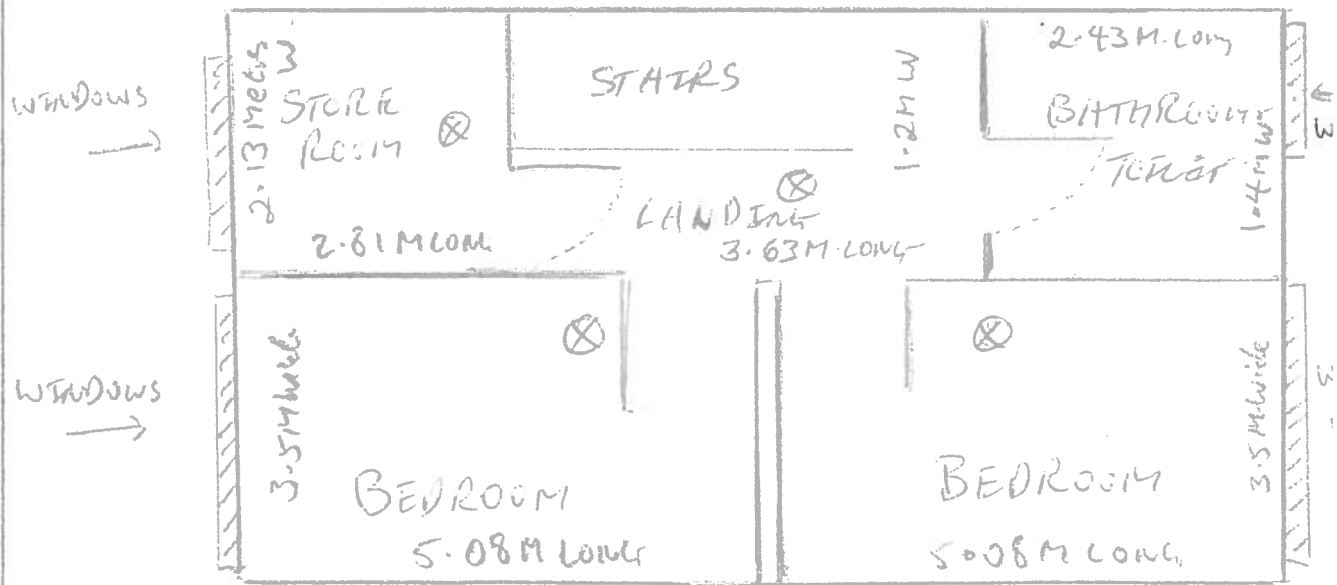

■ MONOXIDE DETECTOR

⊗ SMOKE ALARM & MANS WHEEL + BACK UP BATTERY ALL NEWLY INSTALLED ON INITIAL H. ON ELECTRICAL REPORT PAGE 7 OF 7 ALL DOORS FIRE DOORS WITH CLOSURES AND INTERMITTANT STRIPS