



First Floor Plan

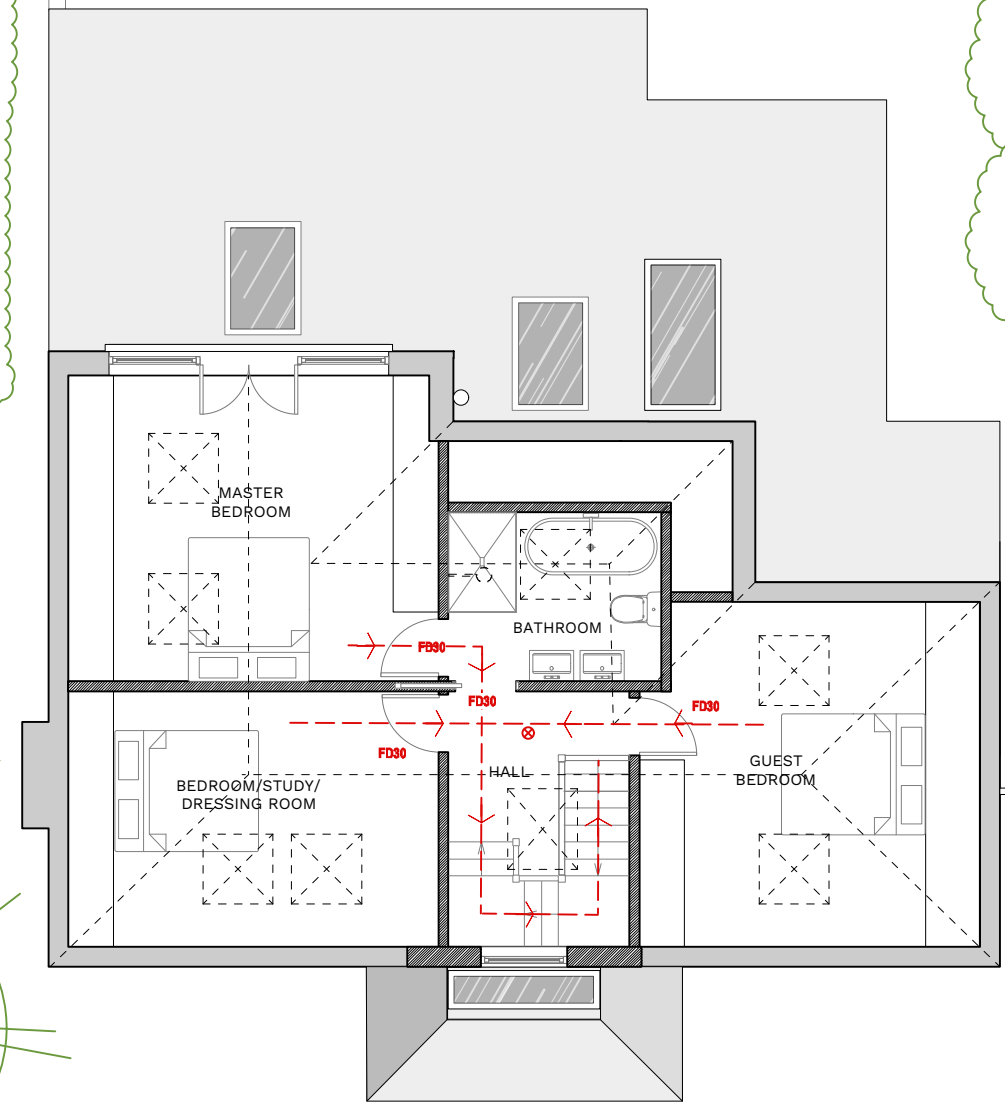

Loft Floor Plan

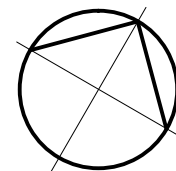

KEY:	
	RATE OF HEAT CHANGE DETECTOR
	MAINS OPERATED INTERLINKED SMOKE DETECTOR
	30min FIRE RESISTING DOOR
	ESCAPE ROUTE (DIRECTION OF ESCAPE)
	EVACUATION ASSEMBLY POINT

FIRE SAFETY PLAN, first and loft floor plan

PROJECT NAME:
NICHOLSON HOUSE
 104C Ditton Road, Surbiton, KT6 6RH

toutlemonde design

All dimensions are in millimetres
 All dimensions to be checked on site.
 © toutlemonde design

DATE:
 2023-11-06

SCALE:
 as shown @A3

DWG NO:
108

REV:
A



20m