
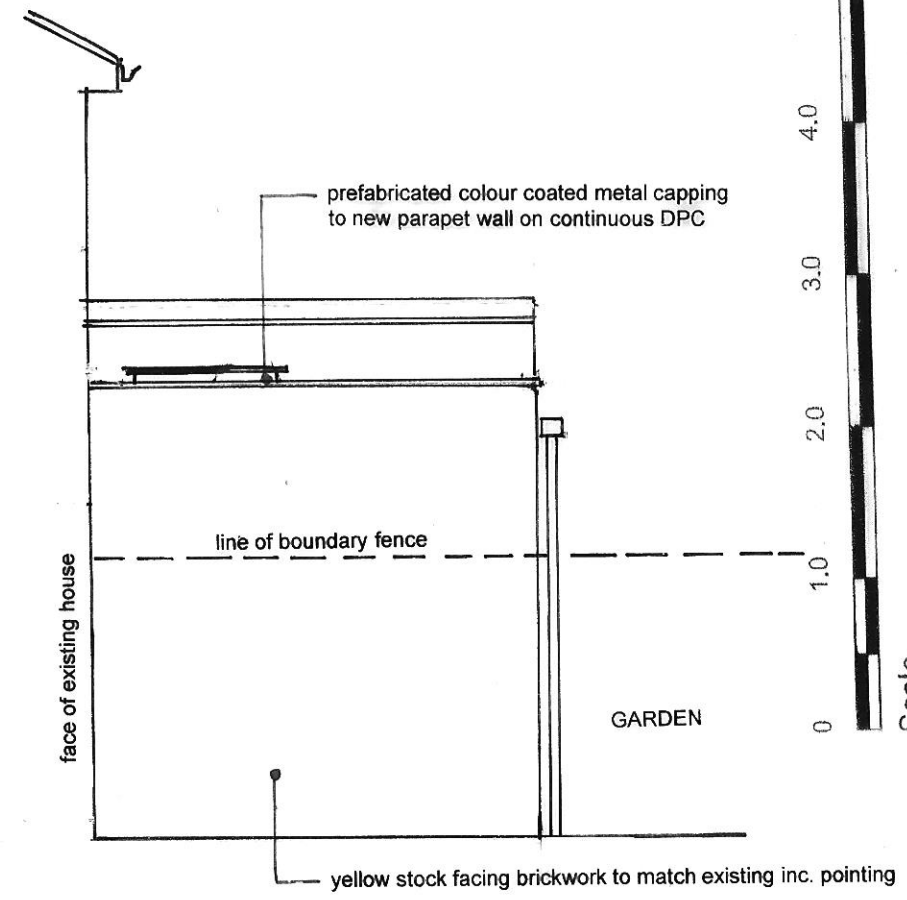


ROOF CONSTRUCTION
 SARNAFIL single layer roofing system [dark grey] or similar on 140 Thermaroof T27 by KINGSPAN [suitable to take roof covering system] all laid to manufacturers recommendation on 19mm WPB ply decking to fall to eaves gutter, on timber + steel roof construction to SE spec,

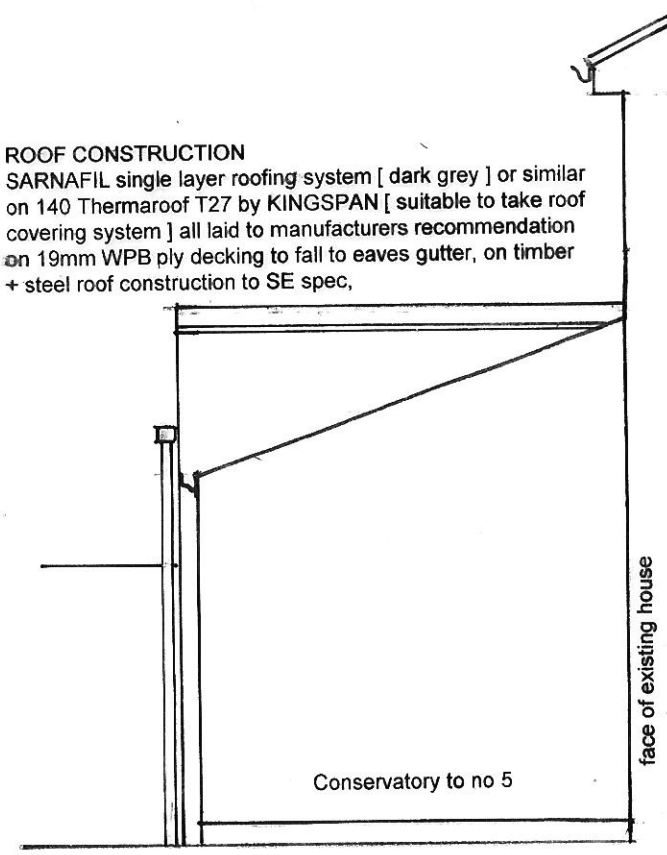

revisions	
Mr+Mrs EGERICKX	client
scale	1:50
date	OCT 23
dm. by	
rev	
KKE.2.2	
6 KENSINGTON GARDENS KINGSTON	architect
m u r r a y d e n h a m	client
22 MANOR ROAD EAST MOLESEY SURREY KT18 3JX	architect
mobile: 07802707212	architect
muzden@btconnect.com	architect
ELEVATIONS proposed	
Scale	