


FIRST FLOOR PLAN. 1:50  
ROUND FLOOR SIDE AND REAR EXTENSION AT  
75 GARSTANG ROAD EAST JCV JANE FOX.

EXISTING FIRST FLOOR LAYOUT

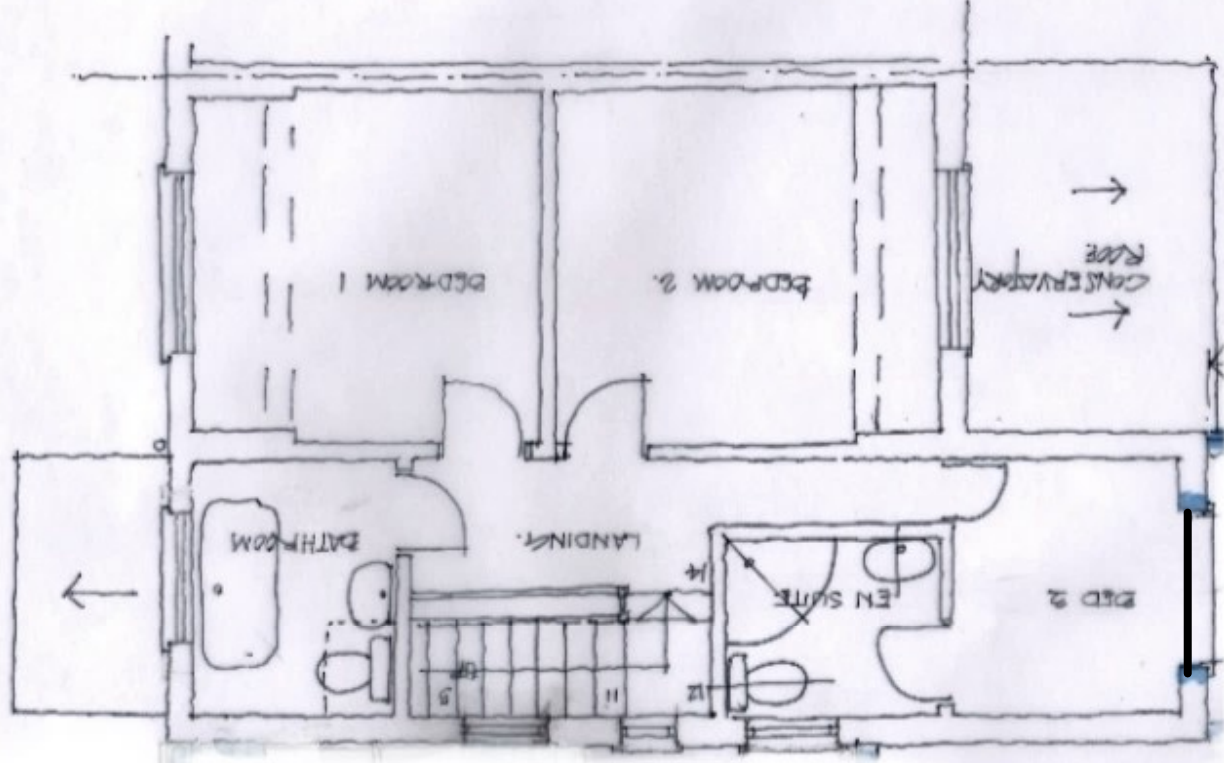

SCALE 1:50 @A3

