


PROPOSED  
**GROUND FLOOR PLAN 1:50.**  
 GROUND FLOOR SIDE AND REAR EXTENSION AT  
 75 GARSTANG ROAD EAST FOR JANE FOX.

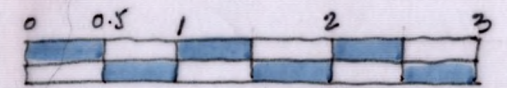

SCALE 1:50 @ A3.

GRE/JF/04. REV. 1.2A