


SECTION A-A 1:50
SECTIONS AT 79 GARSTANG ROAD EAST
FOR JANE FOX.

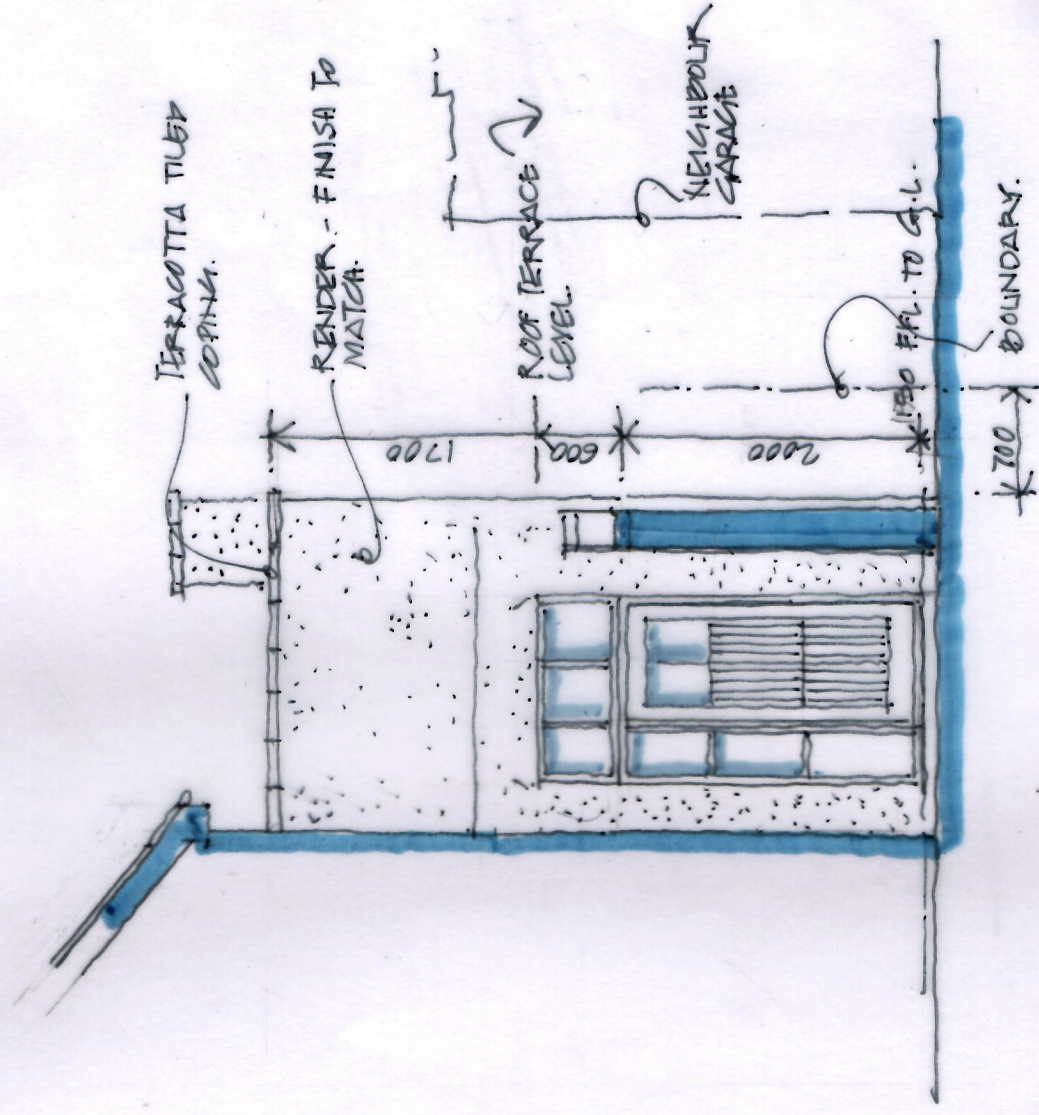

SECTION B-B 1:50



GRE / JF / 09

PROPOSED ELEVATIONS INSIDE THE PROPOSED COURTYARD
SECTION A-A SOUTH ELEVATION
SECTION B-B NORTH ELEVATION