


**SITE PLAN 1:200 EXISTING.**  
GROUND FLOOR SIDE AND REAR EXTENSION AT  
75 CARSTANG ROAD EAST FOR JANE FOX.

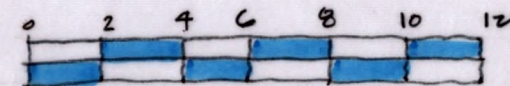

SCALE 1:200 AT A2.

**GRE/JF/02** Rev A2