


EXISTING FRONT ELEVATION




EXISTING NORTH WEST ELEVATION

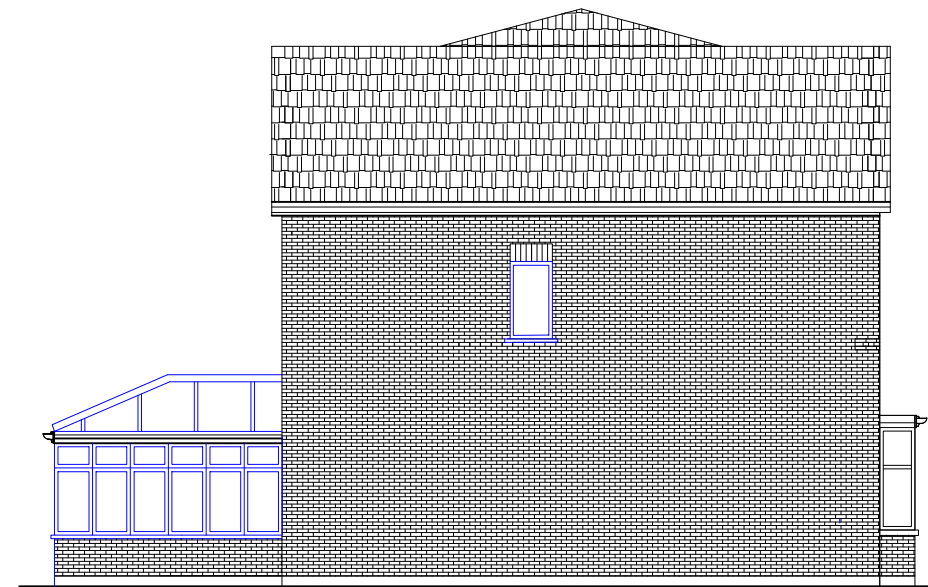

EXISTING REAR ELEVATION



EXISTING SOUTH EAST ELEVATION
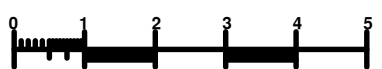
<b>CLIENT</b>	<b>PROJECT</b> 21 Maunder Close, Chafford Hundred, Grays, Essex, RM16 6BW	<b>PROJECT TITLE</b> GROUND FLOOR REAR EXTENSION	<b>CONSULTANT</b> SHEEN ENGINEERING CONSULTANTS LTD	<b>SHEET NO.</b> MC-PL-02
<b>NOTES</b> PLEASE NOTE THAT BEFORE BUILDING WORKS COMMENCES IT IS THE RESPONSIBILITY OF THE BUILDER OR OWNER TO SERVE PARTY WALL NOTICES TO ALL NEIGHBORS. NO CONSTRUCTION WORK TO BE STARTED PRIOR TO BUILDING CONTROL APPROVAL. DRAWINGS TO BE READ IN CONJUNCTION WITH RELEVANT DRAWING AND SPECS. ALL DIMENSIONS TO BE CHECKED ON SITE PRIOR TO THE START OF WORKS. ANY DISCREPANCIES ARE TO BE POINTED TO THE COMPANY. THE COMPANY IS NOT LIABLE FOR ANY FAULTS NOT RAISED.	<b>DRAWING TITLE</b> EXISTING ELEVATIONS	 1:100 @ A3 (METERS)	DESIGN@SHEENENGINEERING.CO.UK PHONE NO # : 07868710687	<b>DATE</b> JAN 2024