




NOTE  
 DIMENSIONS MUST BE TAKEN IN PREFERENCE  
 TO SCALED DIMENSIONS AND SITE DIMENSIONS ARE TO  
 BE CHECKED BEFORE WORK IS PUT IN HAND

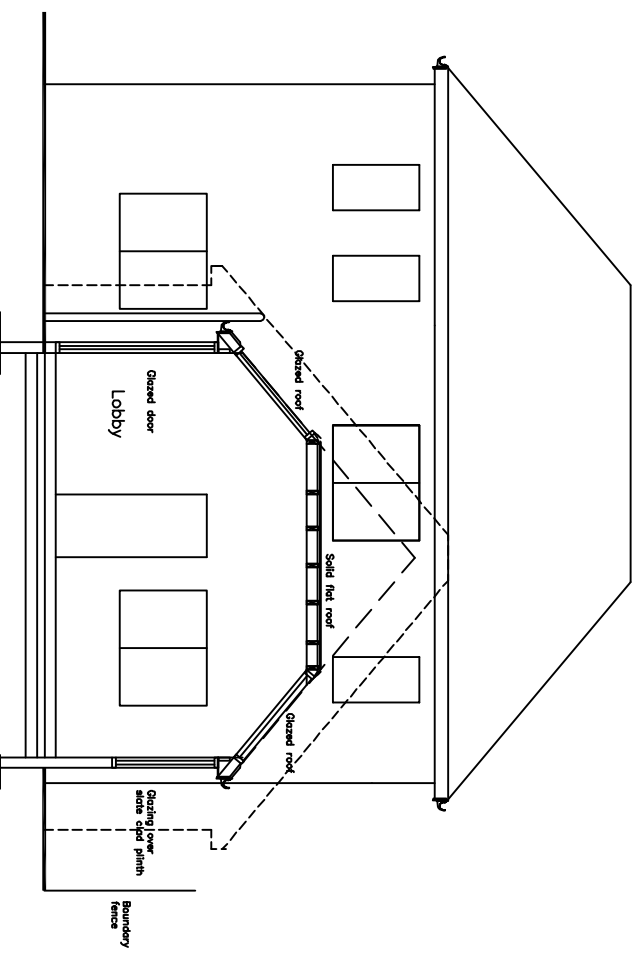


Section A-A

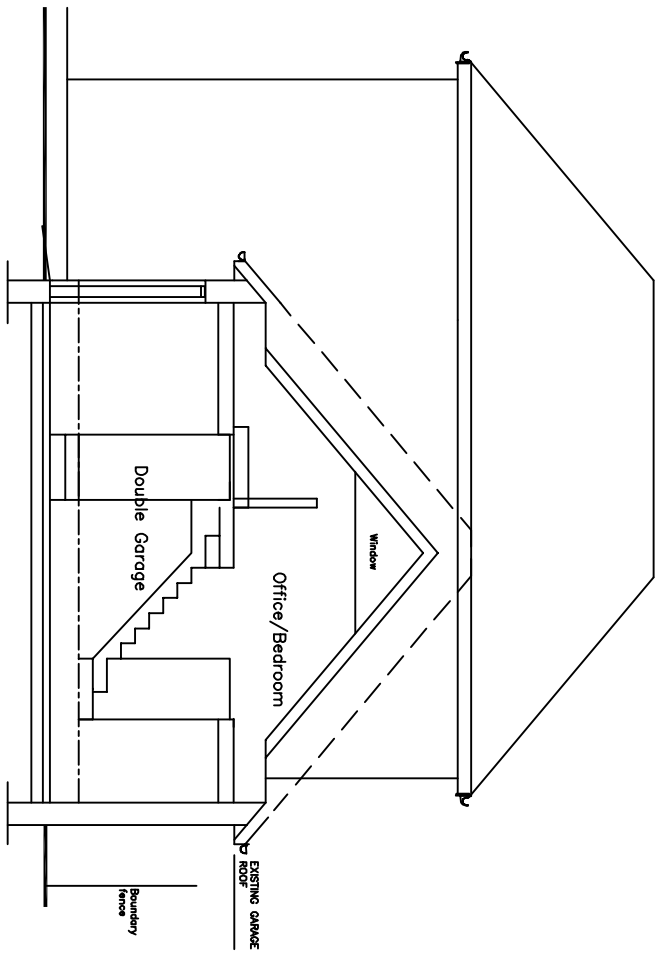


Section B-B

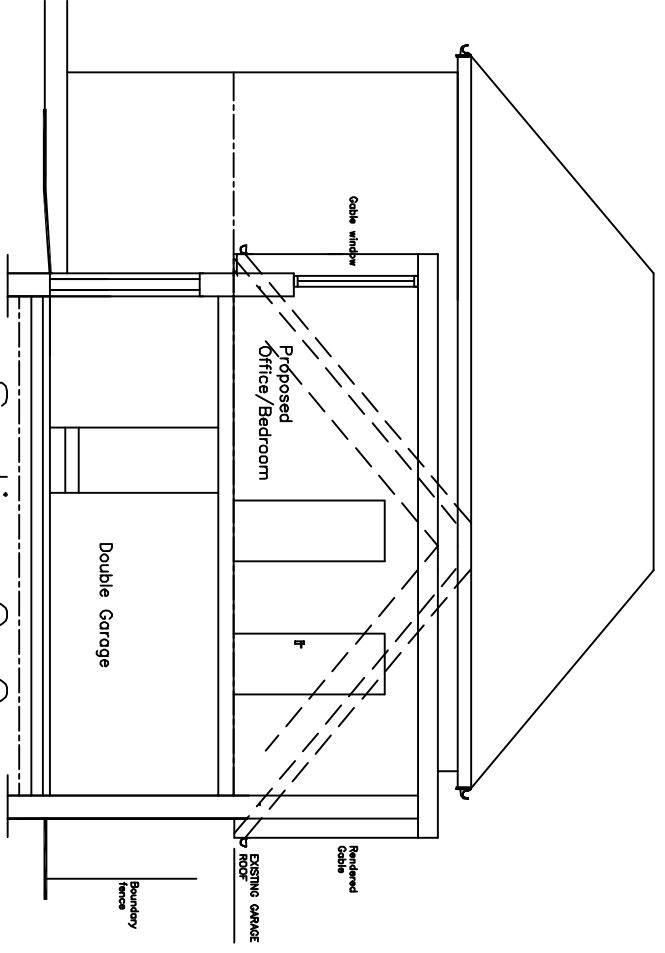


Section C-C

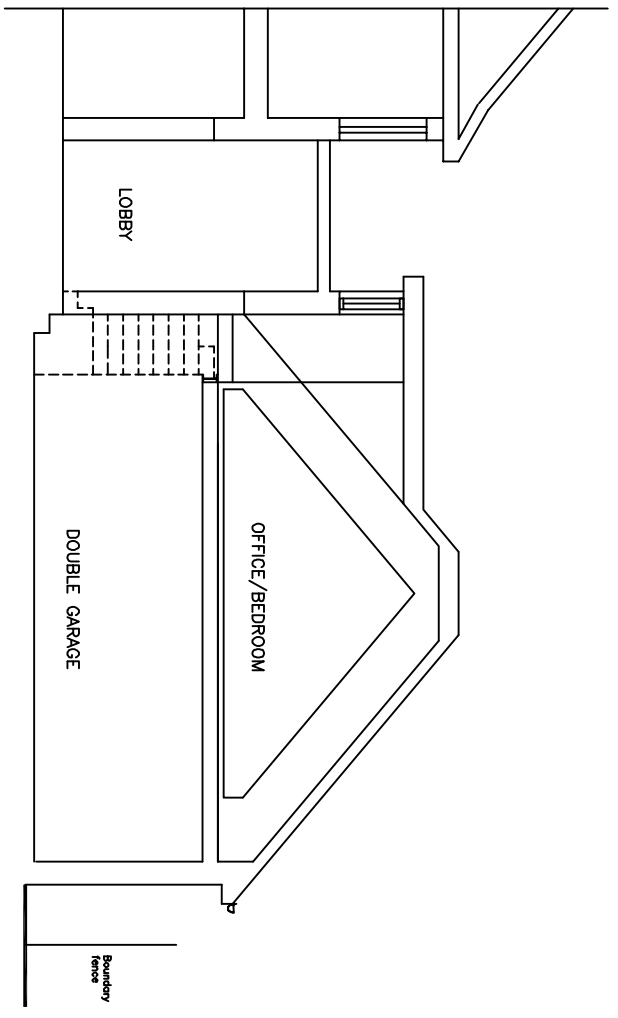

Section D-D

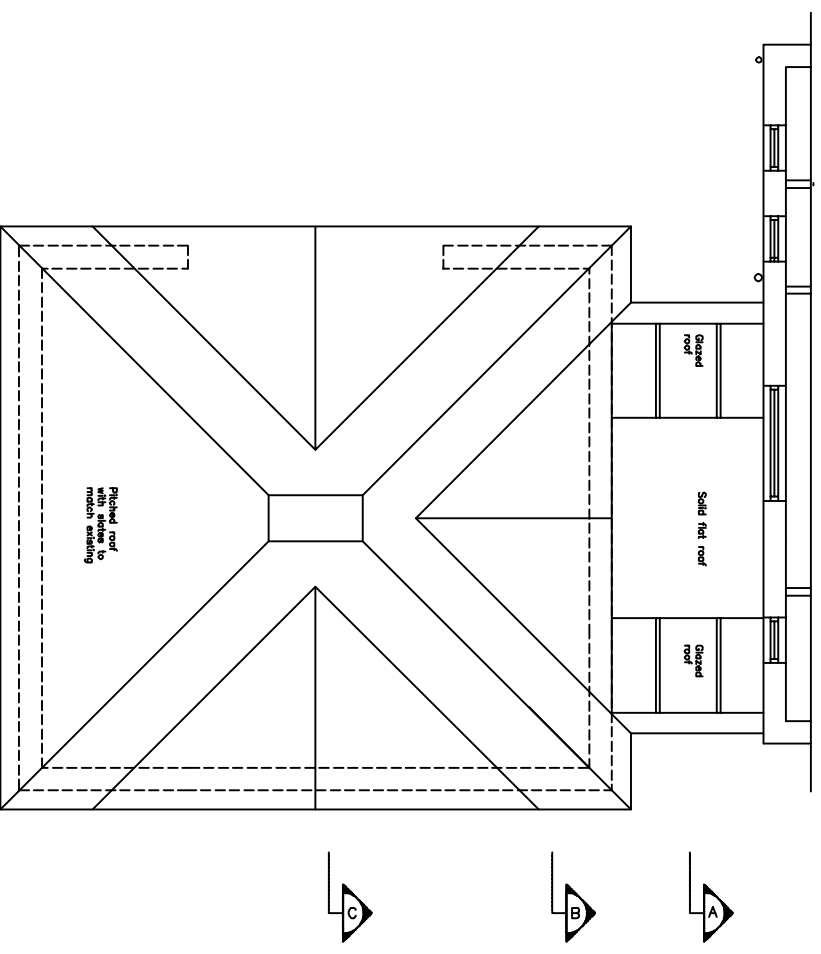

Proposed Roof Plan

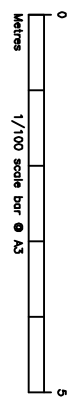

<p><b>project</b>          Hatherden House          Poole          Dorset BH14 0PG</p>	<p><b>job title</b>          Proposed Double Garage with          Room Over</p>	<p><b>Steve Reynell</b>          (M) 07929 894814          (H) 01202 674598          email stevereynell@outlook.com</p>	<p><b>drawing title</b>          Proposed Sections &amp; Roof Plan</p>
<p><b>scale</b> 1:100 @ A3  <b>date</b> October 2023  <b>drawing no.</b> 2023/10/213</p>	<p><b>rev</b>          P1</p>		