


BEFORE COMMENCEMENT OF ANY WORKS
THE CONTRACTOR MUST CHECK AND VERIFY
ALL BUILDING, SITE DIMENSIONS AND
LEVELS, ALL RELEVANT SEWER OUTFALLS,
INVERT LEVELS, AND CONNECTION POINTS




THIS DRAWING AND THE BUILDING
WORKS ILLUSTRATED ARE COPYRIGHT
AND MAY NOT BE REPRODUCED WITHOUT
WRITTEN PERMISSION




EXISTING
FRONT ELEVATION

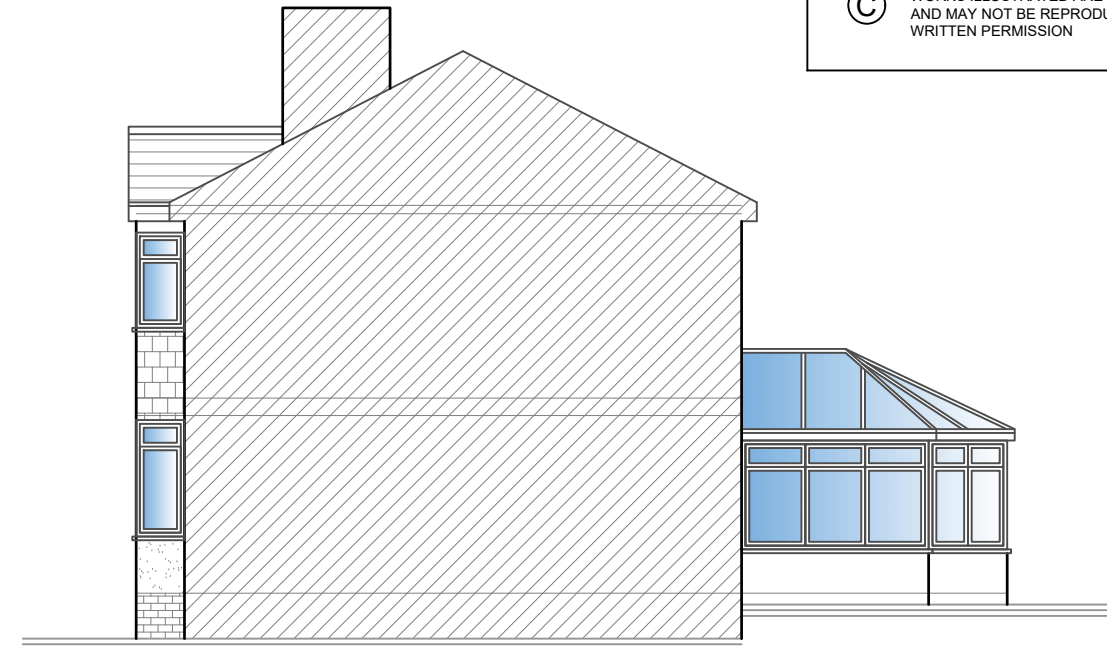

EXISTING
SIDE ELEVATION

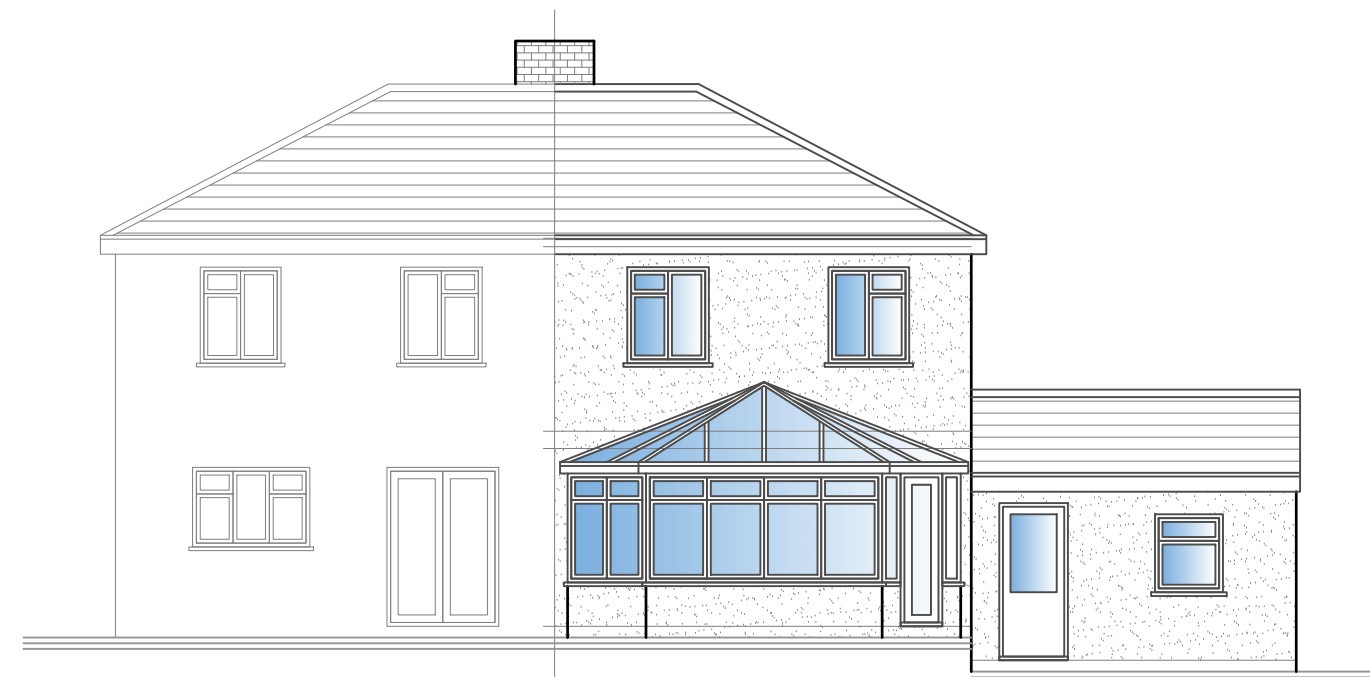


EXISTING
REAR ELEVATION

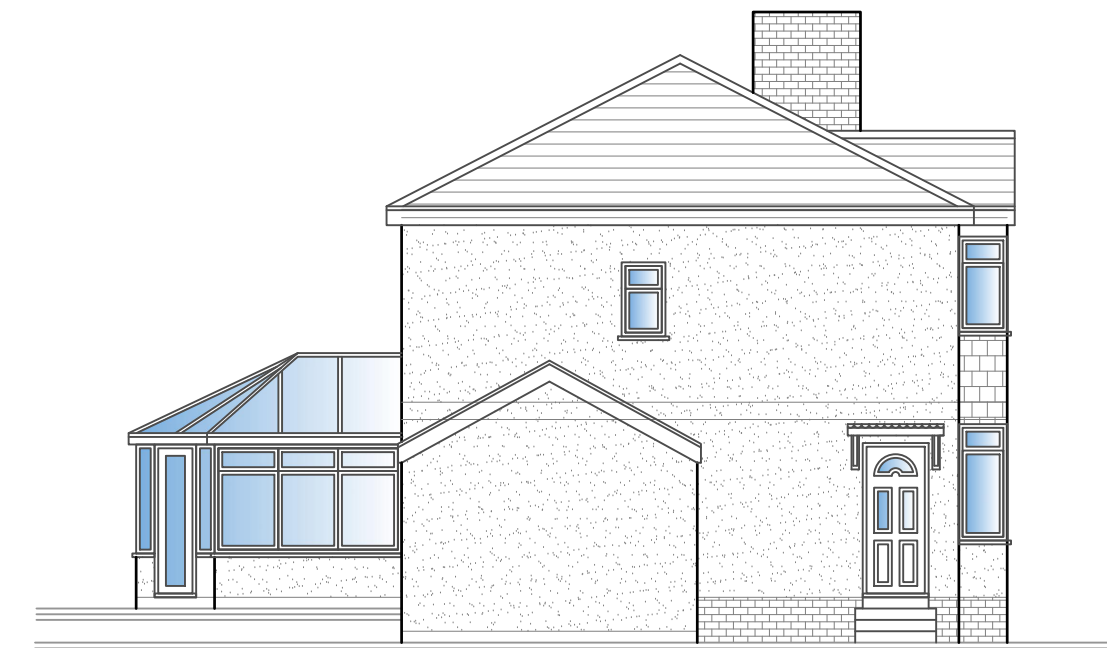

EXISTING
SIDE ELEVATION

Existing Elevations

Project:-
Proposed Extension at
1 Erin Park, Stroud,
Glos, GL5 3TW
Drawing Title:-
Existing Elevations
Scale:-
1:100 @ A3
Client:-
Mr Boot

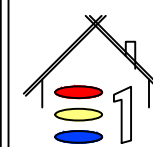

ELEVATION ONE
BUILDING DESIGN LTD

25 WLEY ROAD
DURSLEY, GLOS, GL11 4NJ
Tel: 01453 549253
Mob: 07515 019774
email: sl@elevationone.co.uk
web: www.elevationone.co.uk

Project No:-
JB-010

Drawing No: -
04

Date:-
April 23

Revision:-
-