


Block Plan Sc 1:500

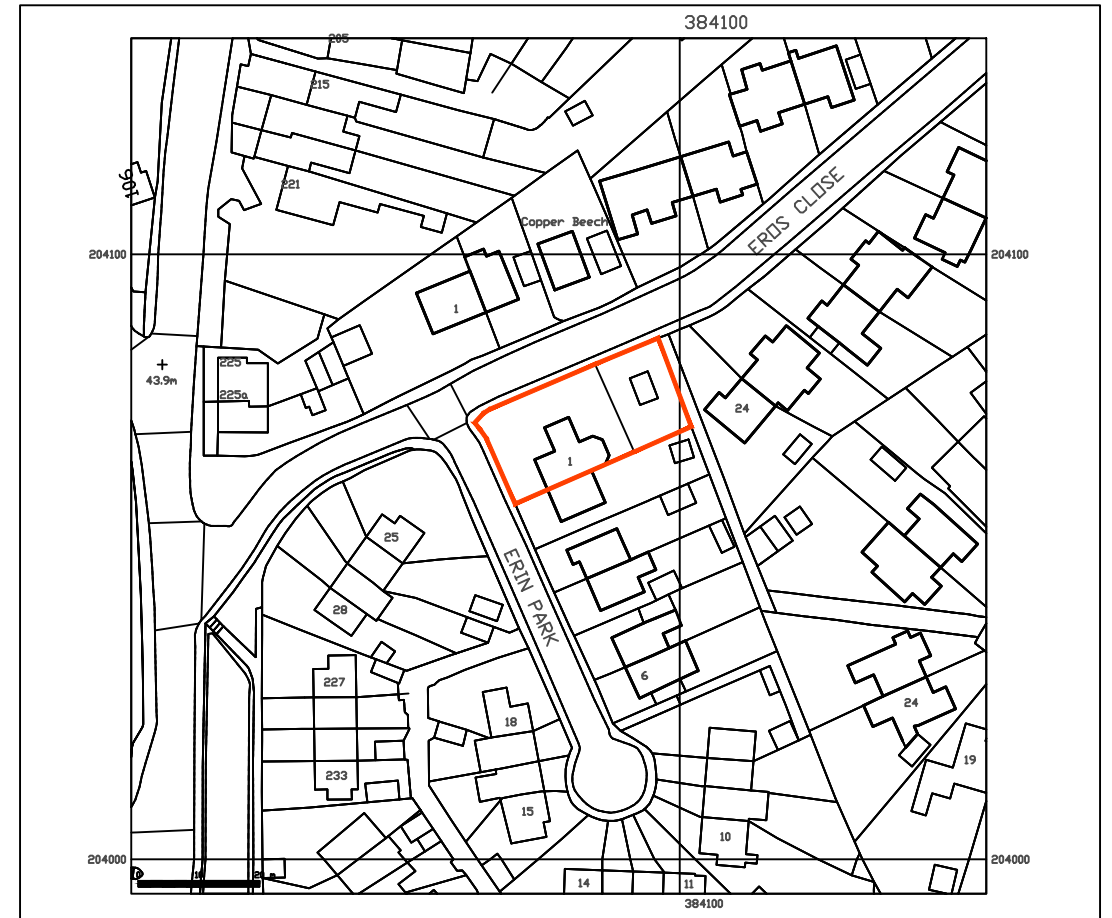


BEFORE COMMENCEMENT OF ANY WORKS
THE CONTRACTOR MUST CHECK AND VERIFY
ALL BUILDING, SITE DIMENSIONS AND
LEVELS, ALL RELEVANT SEWER OUTFALLS,
INVERT LEVELS, AND CONNECTION POINTS

© THIS DRAWING AND THE BUILDING
WORKS ILLUSTRATED ARE COPYRIGHT
AND MAY NOT BE REPRODUCED WITHOUT
WRITTEN PERMISSION



Area Plan Sc 1:1250

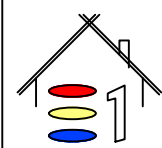

ELEVATION ONE
BUILDING DESIGN LTD

25 WLEY ROAD
BURSLEY, GLOS, GL11 4NJ
Tel: 01453 549253
Mob 07515 019774
email: sl@elevationone.co.uk
web: www.elevationone.co.uk

Project:-
Proposed Extension at
1 Erin Park, Stroud,
Glos, GL5 3TW
Drawing Title:-
Site Plan
Scale:-
1:500, 1250 @ A3
Client:-
Mr Boot

Project No:-
JB-010

Drawing No: -
01

Date:-
April 23

Revision:-