


BEFORE COMMENCEMENT OF ANY WORKS THE CONTRACTOR MUST CHECK AND VERIFY ALL BUILDING, SITE DIMENSIONS AND LEVELS, ALL RELEVANT SEWER OUTFALLS, INVERT LEVELS, AND CONNECTION POINTS

© THIS DRAWING AND THE BUILDING WORKS ILLUSTRATED ARE COPYRIGHT AND MAY NOT BE REPRODUCED WITHOUT WRITTEN PERMISSION

Pink line denotes existing extension



PROPOSED FRONT ELEVATION

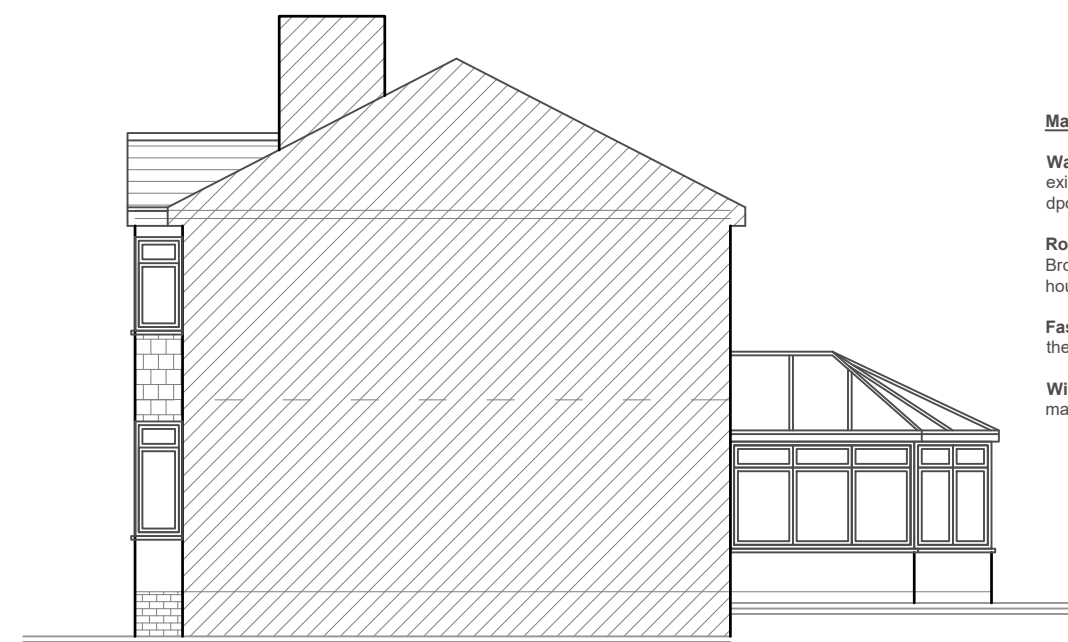

PROPOSED SIDE ELEVATION

Materials:-

Walls - to be render to match the existing house and red brick under dpc


Roof - to be interlocking tiles Brown/grey to match the existing house

Fascia - to be upvc white to match the existing house

Windows - to be white upvc with matching cover panels




PROPOSED REAR ELEVATION

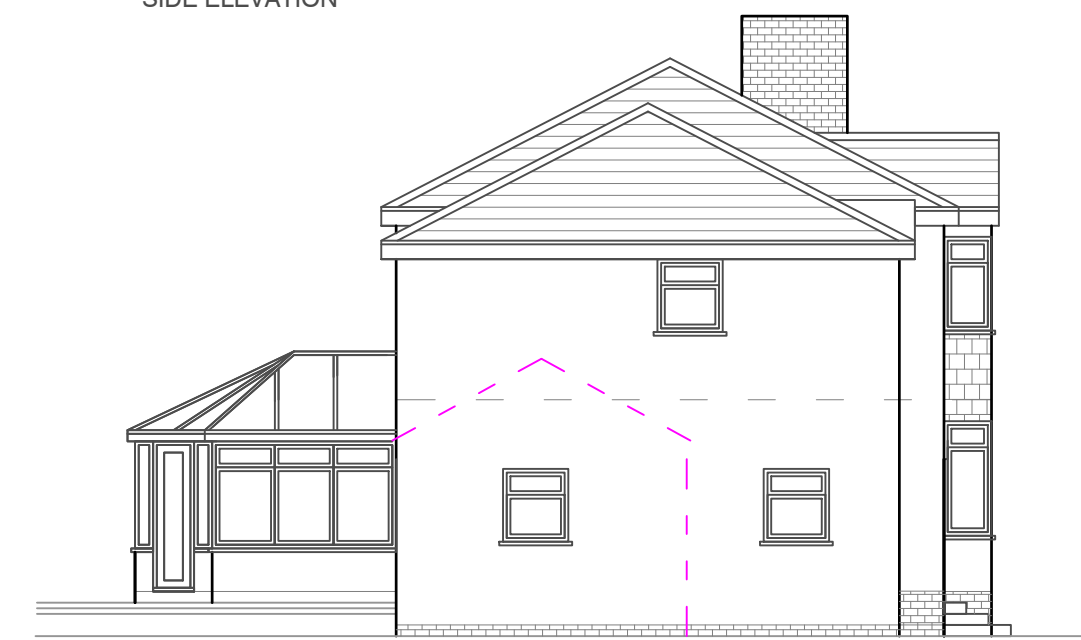

PROPOSED SIDE ELEVATION

Proposed Elevations

Project:-
Proposed Extension at
1 Erin Park, Stroud,
Glos, GL5 3TW
Drawing Title:-
Proposed Elevations
Scale:-
1:100 @ A3
Client:-
Mr Boot

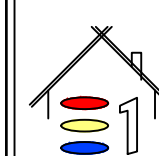

ELEVATION ONE
BUILDING DESIGN LTD

25 WLEY ROAD
DURSLEY, GLOS, GL11 4NJ
Tel: 01453 549253
Mob: 07515 019774
email: sl@elevationone.co.uk
web: www.elevationone.co.uk

Project No:-
JB-010

Drawing No: -
06

Date:-
April 23

Revision:-
-