



BEFORE COMMENCEMENT OF ANY WORKS
THE CONTRACTOR MUST CHECK AND VERIFY
ALL BUILDING, SITE DIMENSIONS AND
LEVELS, ALL RELEVANT SEWER OUTFALLS,
INVERT LEVELS, AND CONNECTION POINTS

© THIS DRAWING AND THE BUILDING
WORKS ILLUSTRATED ARE COPYRIGHT
AND MAY NOT BE REPRODUCED WITHOUT
WRITTEN PERMISSION




North

0mm to
700mm
Retaining
wall with
1200mm high
picket fence
above

700mm to 1m (max)
Retaining wall with
1200mm high picket
fence above

Proposed Extension in grey hatch
existing extension in orange
at 1 Erin Park, Stroud,

ERIN PARK

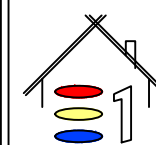

ELEVATION ONE
BUILDING DESIGN LTD

25 WLEY ROAD
DURSLEY, GLOS, GL11 4NJ
Tel: 01453 549253
Mob: 07515 019774
email: sl@elevationone.co.uk
web: www.elevationone.co.uk

Project:-
Proposed Extension at
1 Erin Park, Stroud,
Glos, GL5 3TW
Drawing Title:-
Block Plan
Scale:-
1:200 @ A3
Client:-
Mr Boot

Block Plan Sc 1:200

Project No:-
JB-010

Drawing No: -
02

Date:-
April 23

Revision:-
-