


GROUND FLOOR PROPOSED

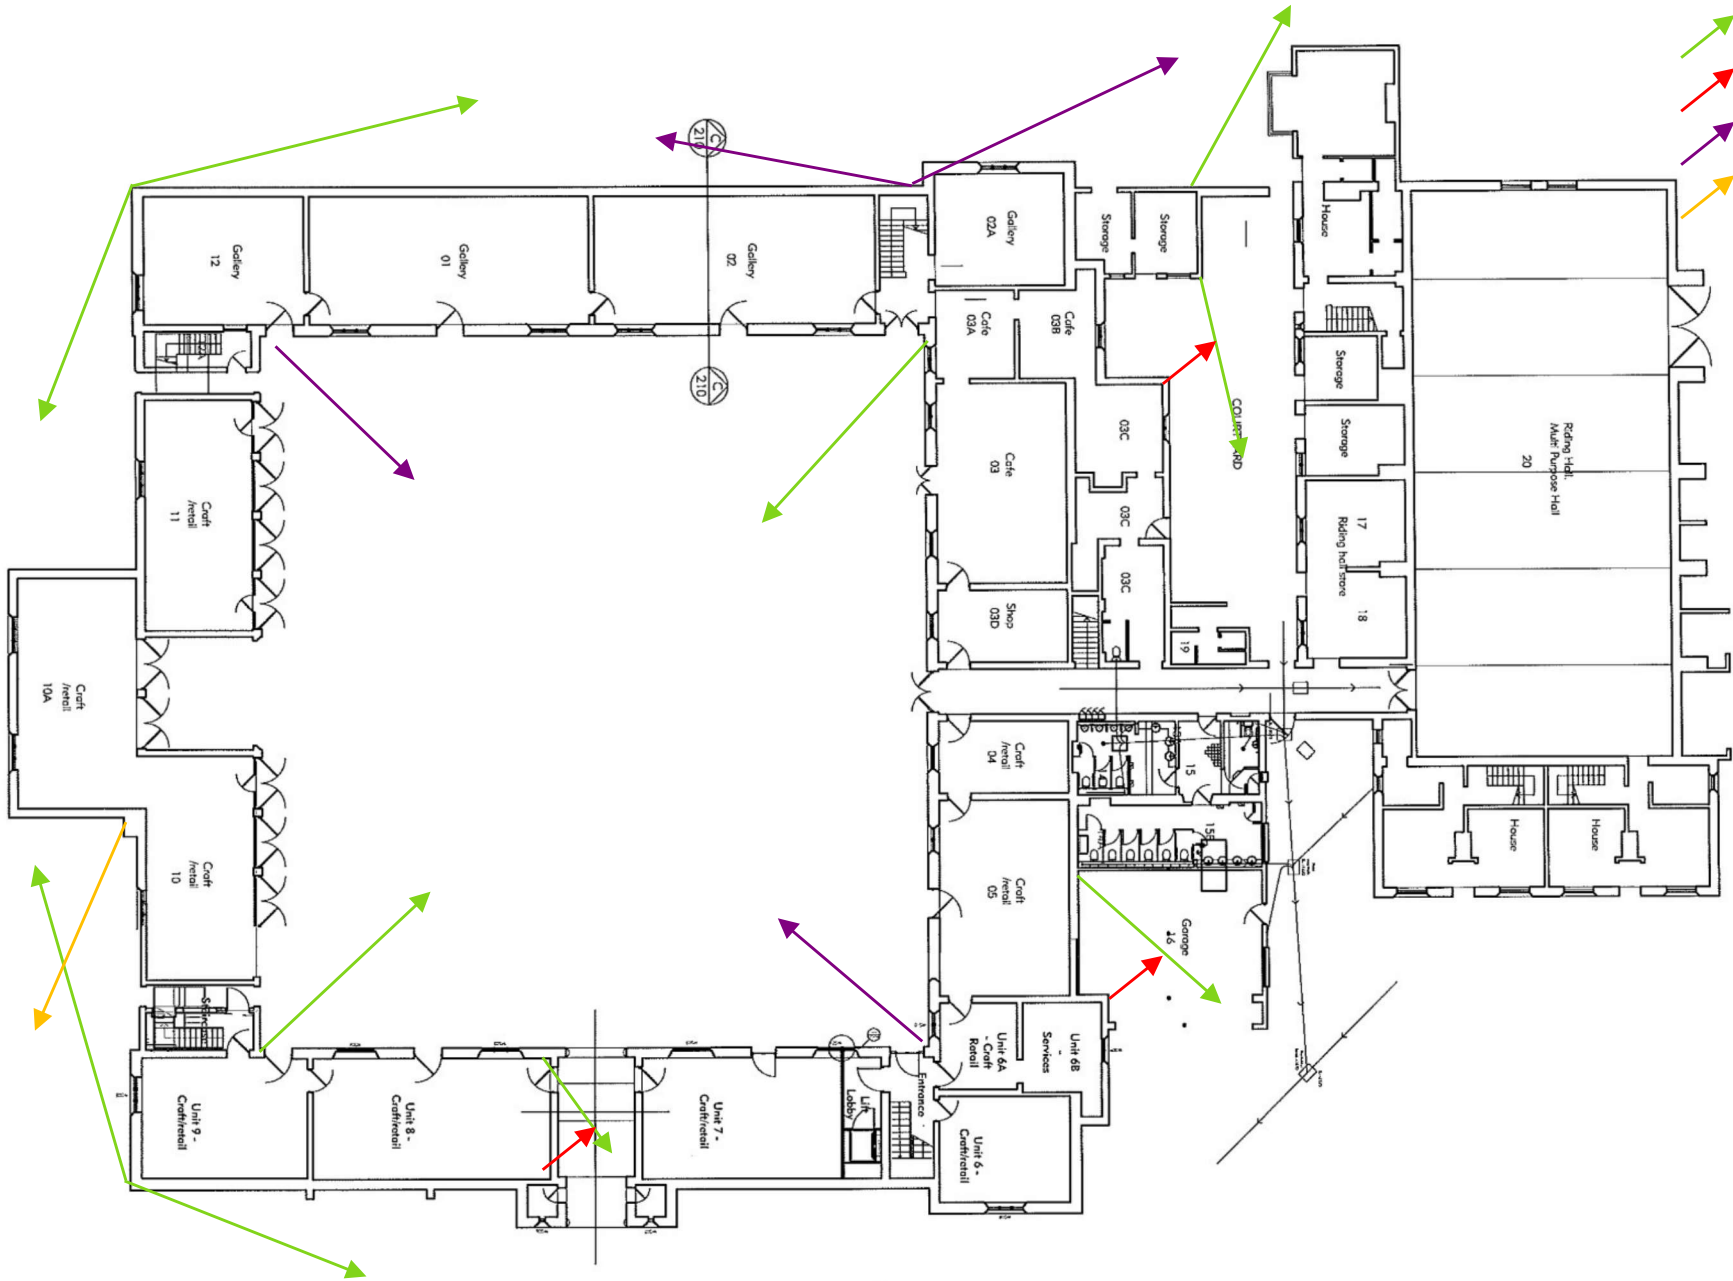

- Cam
- XD1
- XD1LR
- XD1VB



Customer: Pierrepont Estates Management Ltd Address: Thoresby Courtyard
 Q: QUO05076 Date: 24/11/23
 Designed by: GAF Prepared by: GAF Approved by: GAF
 Version: 0.1
 Cable Type: Cat5e