



- notes**
- 1 Refer to figured dimensions do not scale.
  - 2 If in doubt refer to the Architect before work starts.
  - 3 All dimensions are to be checked on site.
  - 4 The Architects disclaim responsibility for variations from this drawing made without their written consent.
  - 5 Please ensure that there have been no additional revisions to this drawing before starting work.

**revisions**


client	MIR & MRS SMITH
job	THE POPLARS, SOUTHWELL
drawing	PLANS: BARN - REPLACEMENT
scale	Date 1:100 @ A2 12.2023
no.	Revision
2350 (P) 05	-
drawn by	jk

T: 01636 816 972  
 E: jk@josephkemish.co.uk  
 W: www.josephkemish.co.uk

Office 2  
 Hamans Walk,  
 6-8 Queen Street,  
 Southwell,  
 NG25 0AA

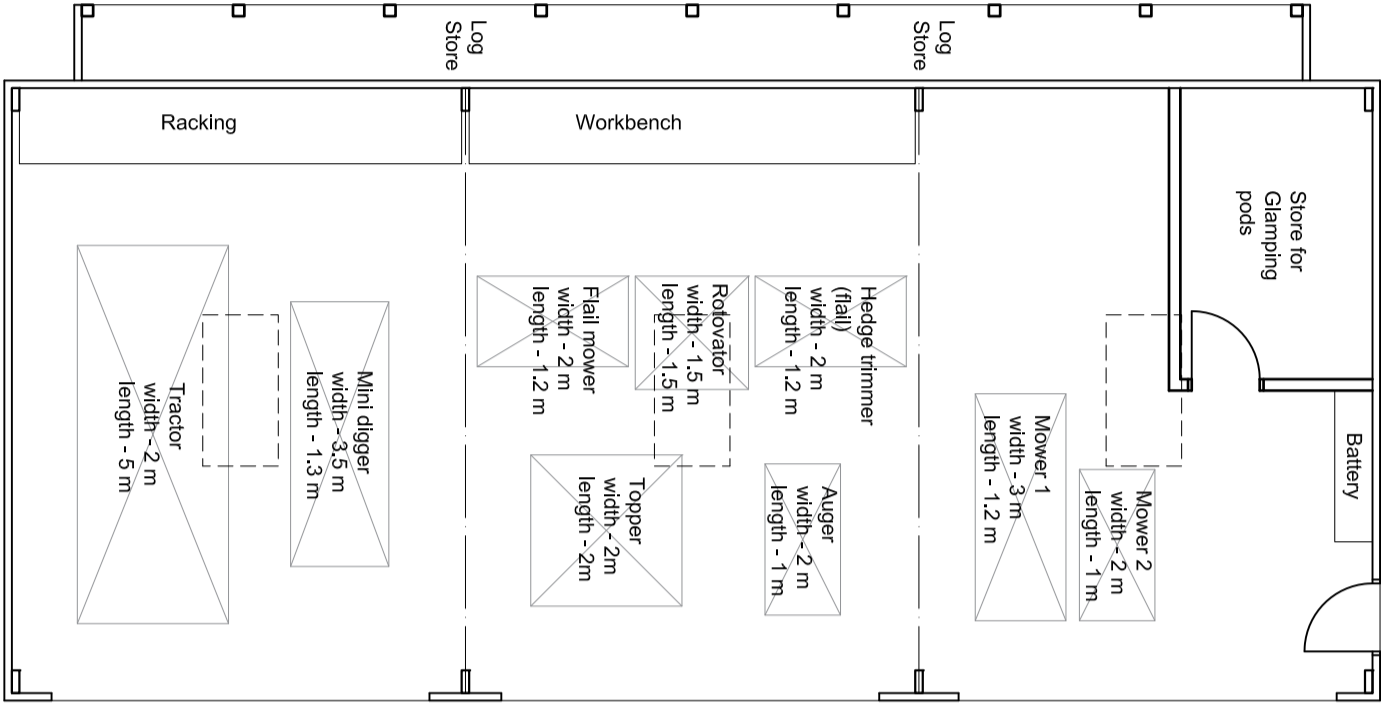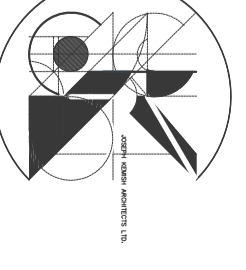

01 - PLAN - GROUND

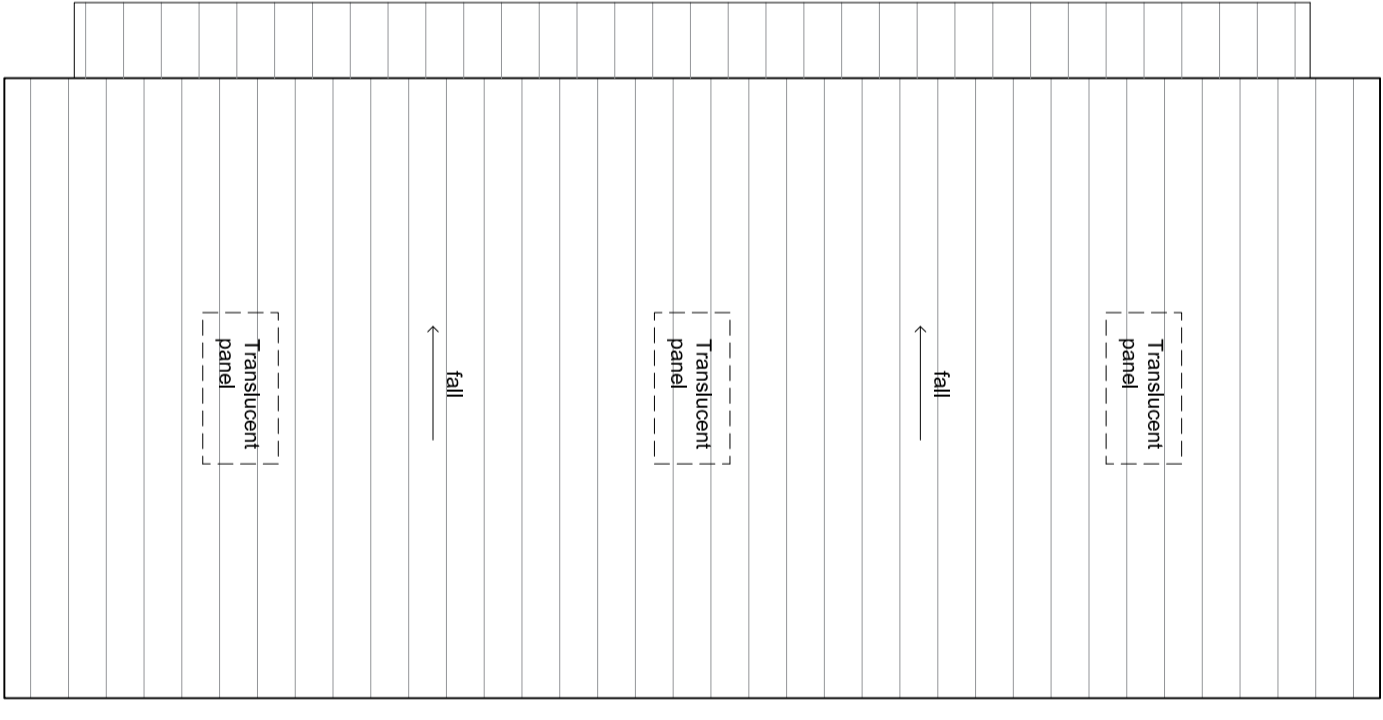

02 - PLAN - ROOF

