


AutoCAD drawing amendments must also be made on hard disc.  
All dimensions in millimetres. Do not scale from this drawing.


### LEGEND SOFT LANDSCAPING:

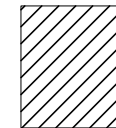

LOW GROWING SHRUBS: *Euonymus fortune 'Emerald N' gold'* which is an evergreen variegated shrub with year round colour, evenly spaced over allocated area, avoiding straight lines. Shrubs to come in 2 Liter pots, planted at 9 per sq. m. 41m<sup>2</sup> Total.



LOW GROWING SHRUBS: *Hypericum calycinum* which is an evergreen and has yellow flowers from June until October, evenly spaced over allocated area, avoiding straight lines. Shrubs to come in 2 Liter pots, planted at 9 per sq. m. 45m<sup>2</sup> Total.

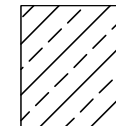


LOW GROWING SHRUBS: *Berberis thunbergii atropurpurea 'Nana'* which will have purple foliage during the Summer turning a fiery orange in the Autumn, planted in a double row to lower area above retaining wall. Shrubs to come in 2 Liter pots, planted at 9 per m<sup>2</sup>. 74m<sup>2</sup> Total.



#### MAINTENANCE SCHEDULE

The proposed shrub species have been chosen to be low maintenance. Weeding and litter removal should be carried out as required. The shrubs should be trimmed every few years.

1:100

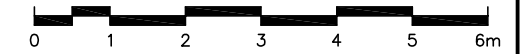

█ SITE BOUNDARY

B	SHRUB SIZING, SPACING AND MAINTENANCE SCHEDULE ADDED.	22/01/24	JW/STK
A	CONTEXT UPDATED	20/10/23	JW/STK



17 Royal Terrace Glasgow G3 7NY T 0141 332 8516  
E mailbox@wylieshanks.com W www.wylieshanks.com

client  
EAST AYRSHIRE COUNCIL

project  
CLOCK REMOVAL  
KILMARNOCK TRAIN STATION

drawing  
SITE PLAN  
AS PROPOSED

scale	date	drawn by	check by
1:100 @ A3	OCT 23	JW	STK

project code	sheet no	revision
(1)100441	A_20_002	B

<input type="checkbox"/> preliminary	<input type="checkbox"/> information	<input type="checkbox"/> approval	<input type="checkbox"/> billing
<input type="checkbox"/> tender	<input type="checkbox"/> construction	<input type="checkbox"/> as built	<input type="checkbox"/>

