

16.81 ▼ 05 - ROOF

13.61 ▼ 04 - LOFT FLOOR

10.75 ▼ 03 - THIRD FLOOR

7.91 ▼ 02 - SECOND FLOOR

4.12 ▼ 01 - FIRST FLOOR

0.00 ▼ 00 - GROUND FLOOR

-3.75 ▼ 00 - BASEMENT FLOOR

Existing safety bars to be removed. Replace glazing.

Existing windows opening extended.

New metallic shopfront openings

"New doors opening to the street"


Rev No.	Date	Description
---------	------	-------------

Notes:
 Any inaccuracies or errors to be reported to the architect/surveyor immediately and prior to any work commencing. All dimensions to be verified on site. All work to comply with British Standards Code of practice. All external surfaces and materials to match existing. This drawing and all information provided within it is the copyright of UPP Consultants Ltd. and reproduction without

Dwg No 44-46HI-A-05-102 Drawn UPP

Drawing Proposed Section B-B' Checked UPP

Scale 1:100 @ A3 Issue Date 12.12.2023

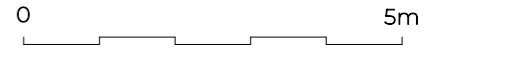

Project Address 44-46 High Street, Epsom KT19 8AJ - Alterations S2

Client David Winegarten Status For Planning