



EAST ELEVATION




NORTH ELEVATION

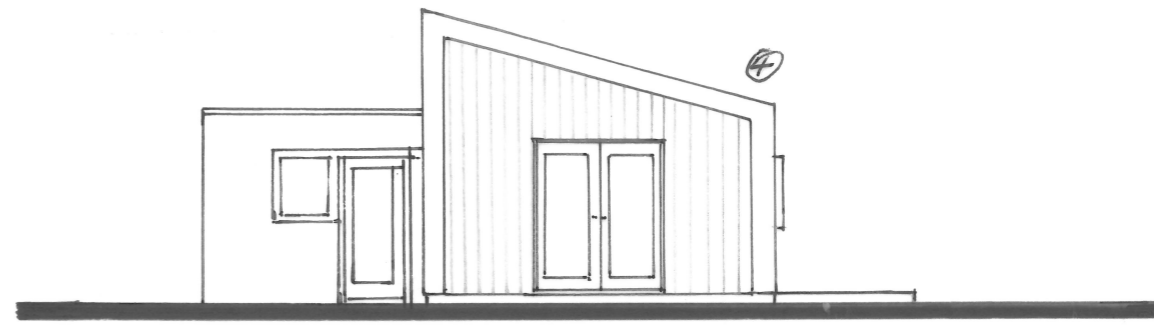

WEST ELEVATION

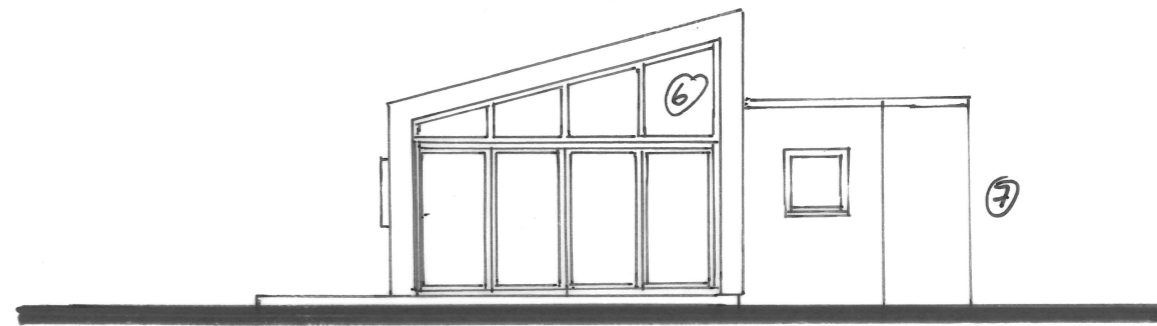

SOUTH ELEVATION

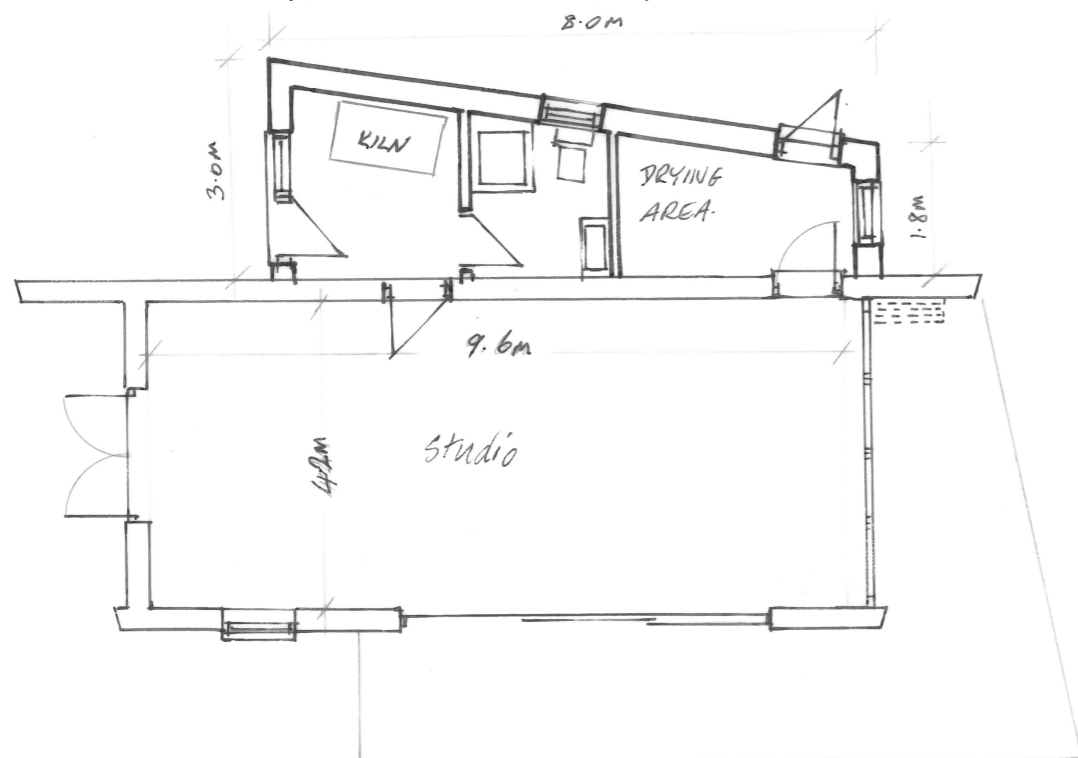


PLAN

MATERIAL SCHEDULE

- 1.) Hardie Plank Vertical weatherboarding - colour: Anthracite Grey
- 2.) Cedar Horizontal weatherboarding - colour: Natural (oiled)
- 3.) Roof: Bander Single Ply System - colour: Anthracite Grey with concealed gutter & downpipe.
- 4.) Aluminium Trim - colour: Anthracite Grey
- 5.) Frameless sliding glazed doors
- 6.) Windows & doors - Velfac - colour: Anthracite Grey
- 7.) RENDER - colour: Park Grey

CUCKOO'S NEST
HALL ROAD, ASHBY ST MARY
NORWICH, NR14 7BL

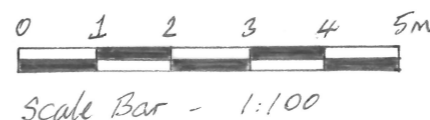

Scale Bar - 1:100

PLAN & ELEVATIONS
1:100

DRAWING N° 003 Rev. B