



Matching materials to be used for side and rear extension.
 Eaves of side extension to match existing.
 Style to match that of existing.
 No part of gutter to encroach or breach party wall line.
 Roof lights not to be projected 150mm above roof level

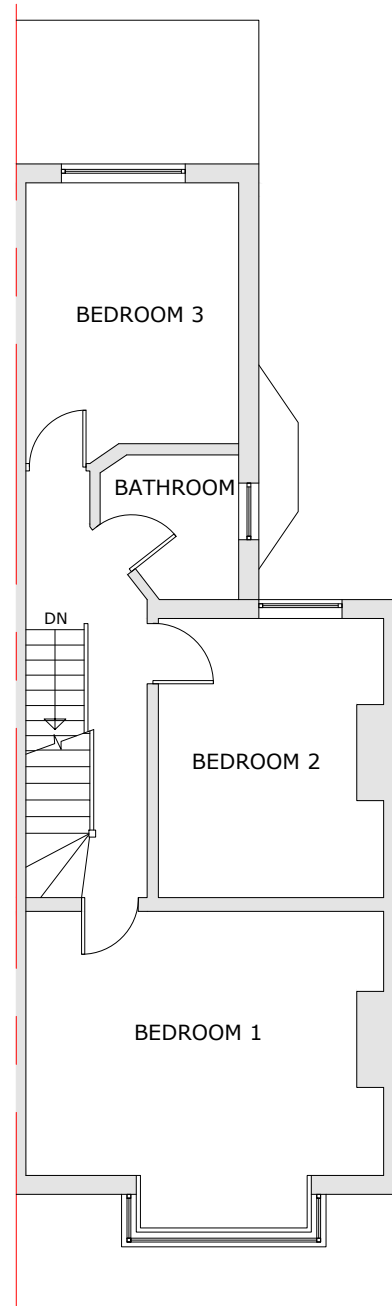


PROPOSED FIRST FLOOR PLAN

SCALE 1:100

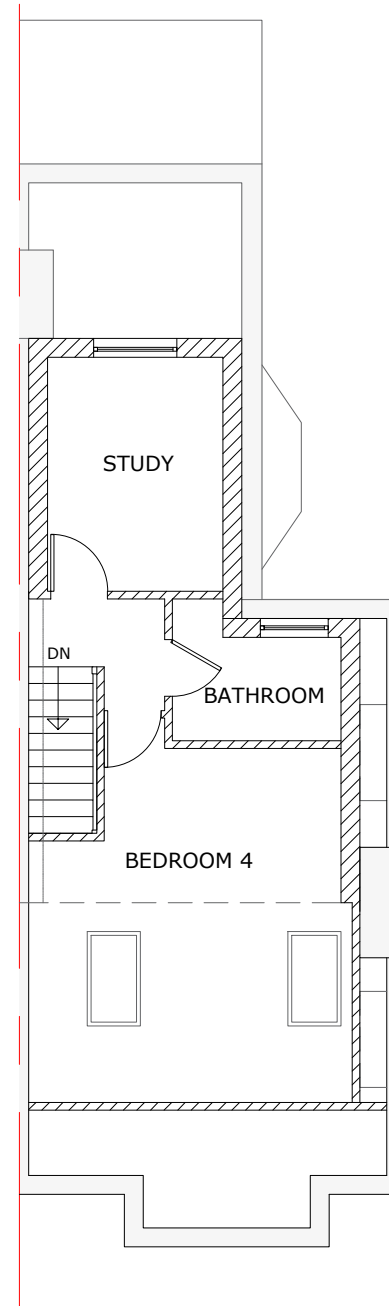

PROPOSED LOFT FLOOR PLAN

SCALE 1:100

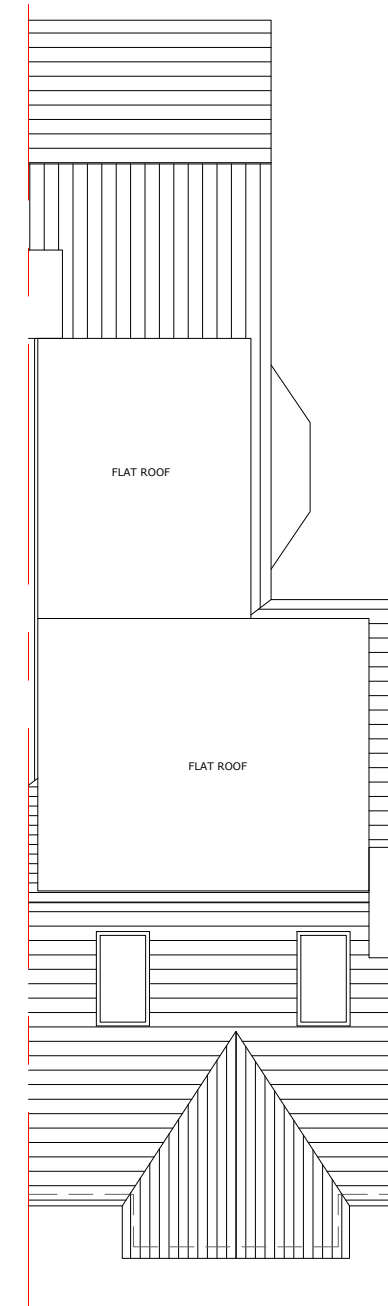

PROPOSED ROOF PLAN

SCALE 1:100