


SITE LOCATION PLAN

SCALE 1:1250

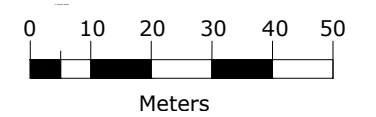

NOTES

All drawings are to be read with all relevant drawings, documents and specifications.
 Any discrepancies between the site conditions and these drawings are to be reported to A.S Construction & Structural Engineering LTD.
 All dimensions are in millimeters and levels in meters.
 Contractor to check all dimensions.
 Copyright: This drawing and all drawings with the A.S Logo are the property of A.S Construction and Engineering LTD and may not be used, reproduced or altered without consent.



	54 Plashet Grove, London, E6 1AE 020 8470 5355 info@as-construction.co.uk www.as-structuralleng.co.uk	Project 50 CROMWELL ROAD LUTON LU3 1DN	Title SITE LOCATION PLAN	Client HUSSAIN	Drawing No. 4020/ SLP	Drawn NS	Date 08/01/24	Drawing Status <input type="checkbox"/> PLANNING <input checked="" type="checkbox"/> INFORMATION <input type="checkbox"/> TENDER <input type="checkbox"/> CONSTRUCTION					
									Rev. P1	Scale 1:1250 @ A3	Checked AU	Approved AS	P1 08/01/24
									Rev.	Date	Description	Drawn	Chk'd