


SITE LOCATION PLAN AS PROPOSED  
1:1250

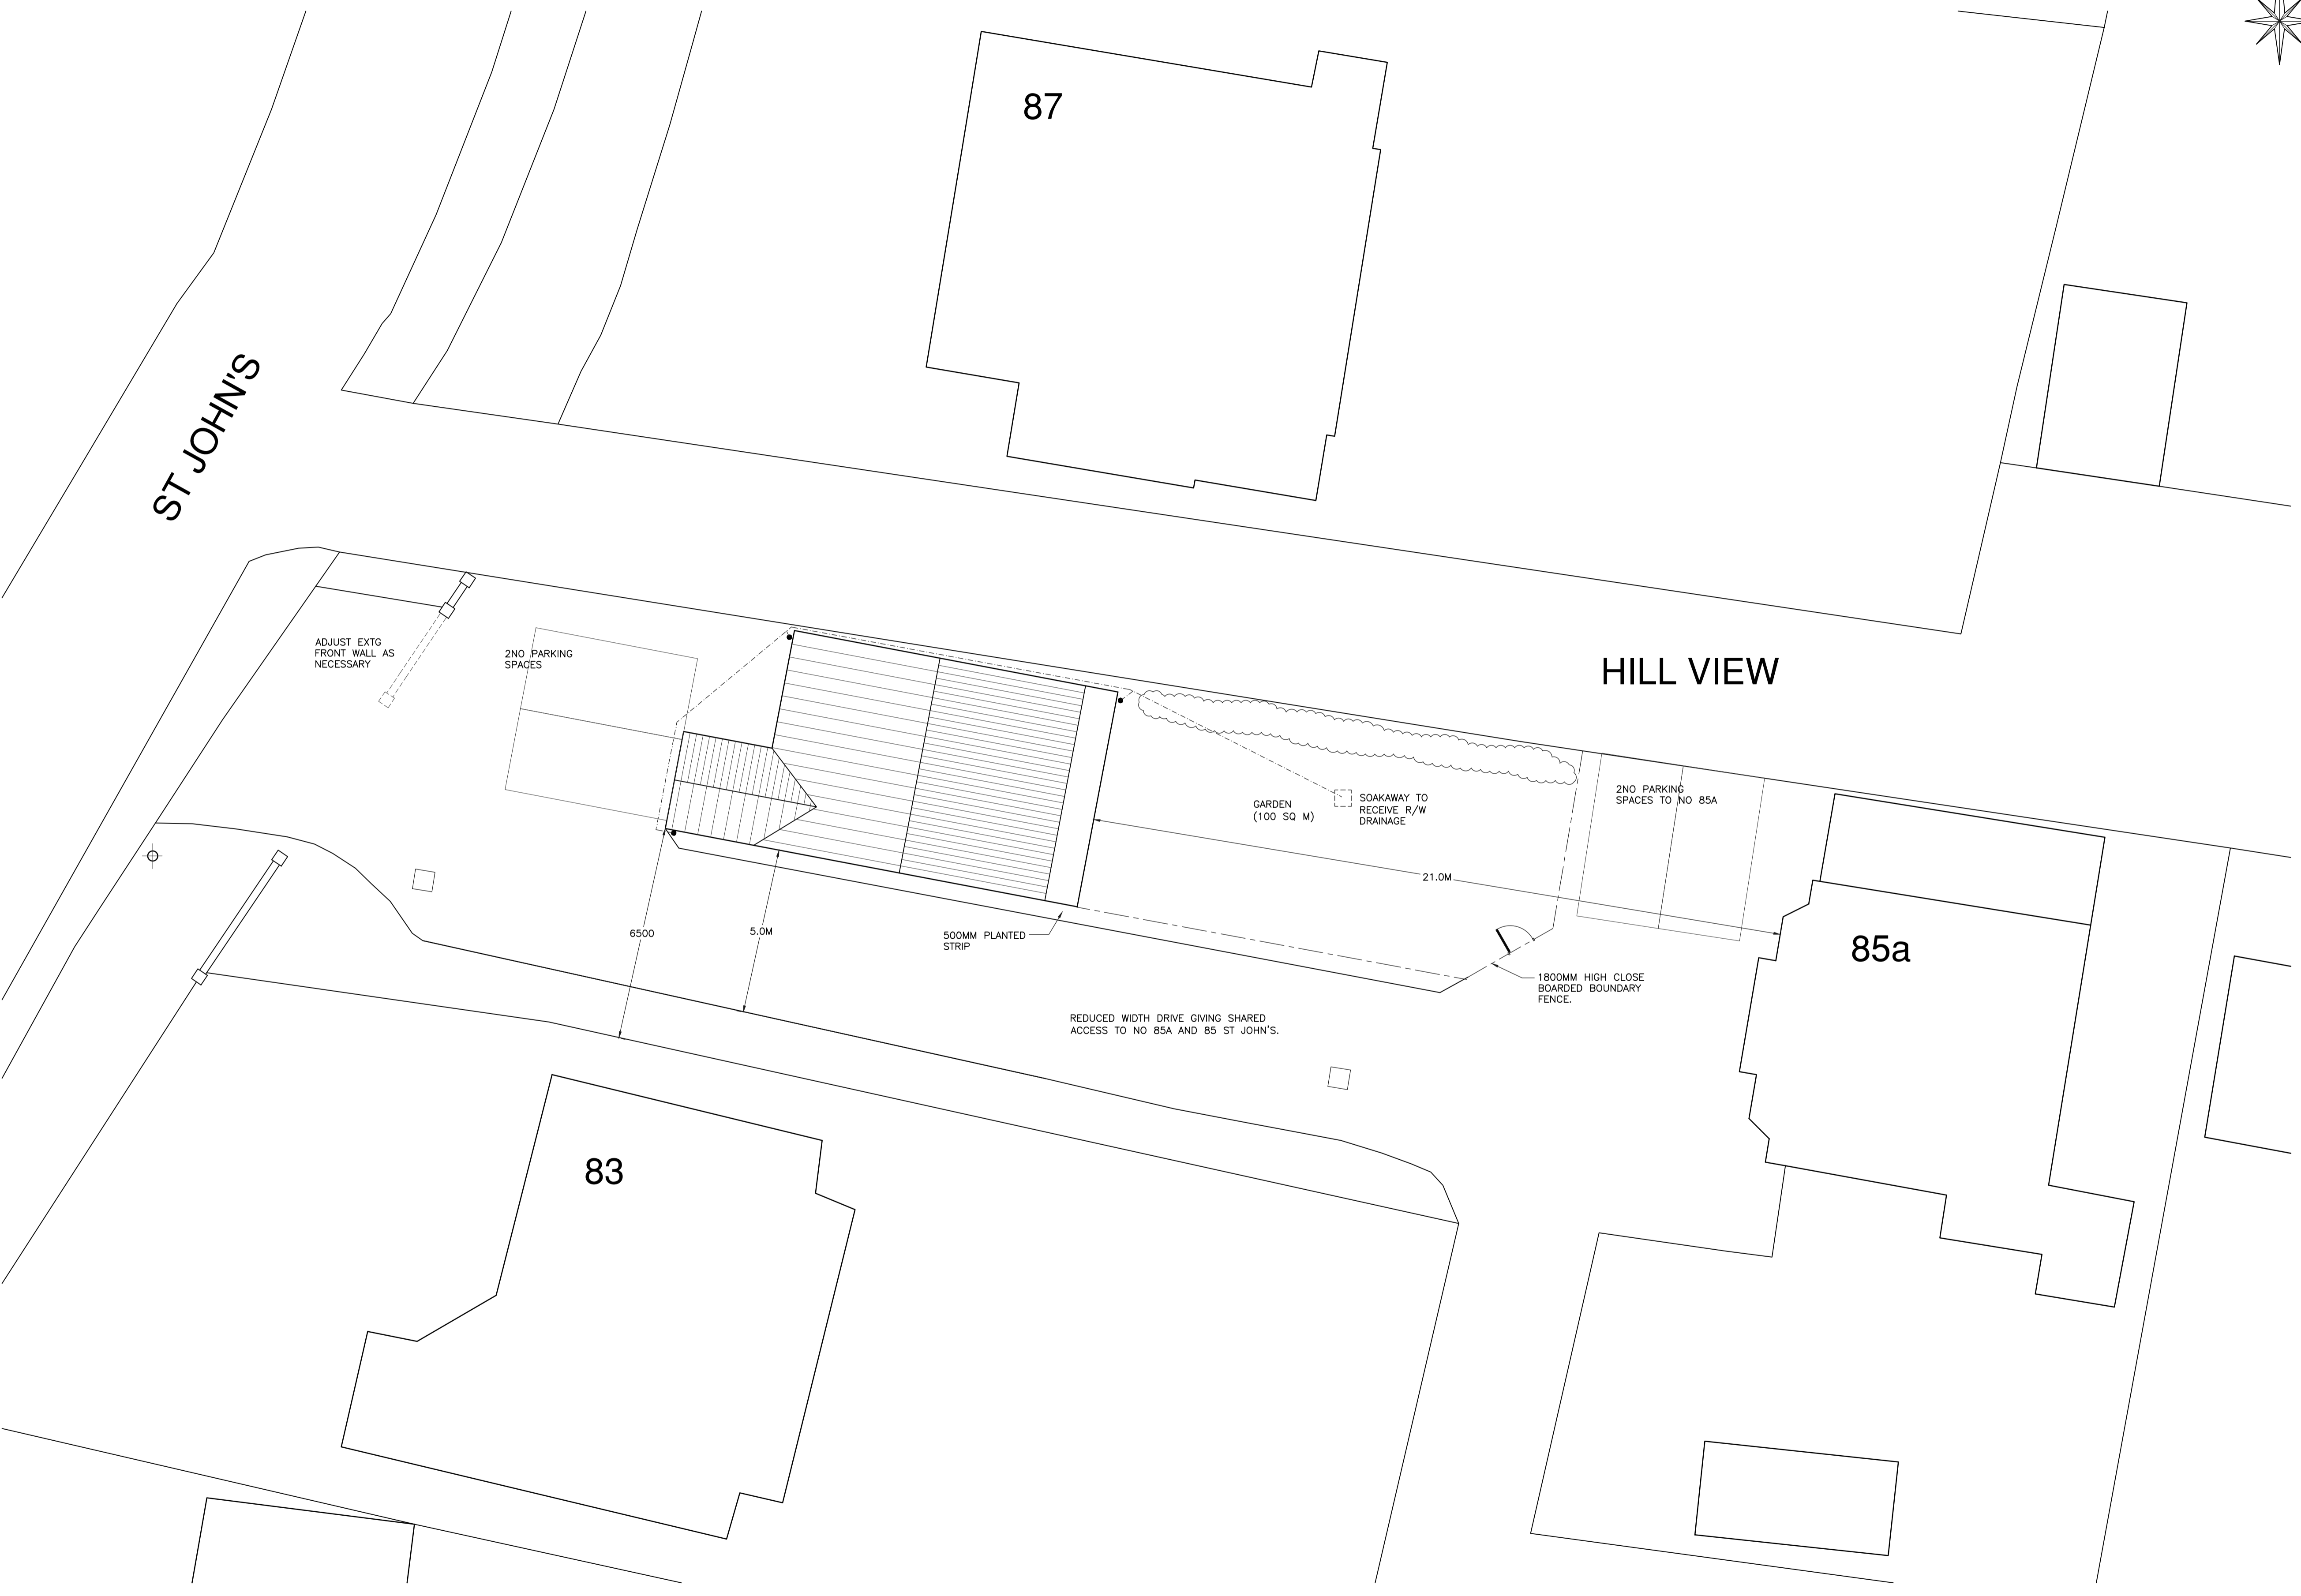

SITE LAYOUT PLAN AS PROPOSED 1:100

# A.J.S

## ARCHITECTURAL SERVICES

Please reply to:  
 24 Wentworth Road  
 Leicester  
 LE3 9DF

Mobile: 07974 263607  
 Email: andyaskeyed@aol.com

Offices also at  
 41 Braunstone Avenue  
 Leicester  
 LE3 0HH  
 Tel: 0116 254 9576  
 Mob: 07788 416806

**Project** NEW DETACHED HOUSE  
 ADJACENT TO 85A ST JOHN'S  
 ENDERBY,  
 LEICESTER.  
**FOR:**  
 MR S. McLOUGHLIN

**Sheet Title** SITE LAYOUT PLANS  
 AS PROPOSED

**Scale** 1:100, 1:1250    **Ref** 2018/6013/02

**Date** DEC 2018    **Drawn** AJA

ALL DIMENSIONS TO BE CHECKED ON SITE. DO NOT SCALE OFF DRAWING.  
 THIS DRAWING IS THE COPYRIGHT OF THE ARCHITECT AND NOT TO BE REPRODUCED  
 WITHOUT THEIR PERMISSION. ORDNANCE SURVEY MAP INFORMATION REPRODUCED WITH  
 PERMISSION OF BINGO GROUP. COPYRIGHT RESERVED.