


ORIGINAL PLOT SIZE A4 (210x297)
ALL DIMENSIONS mm
SCALE 1:1
GENERAL TOLERANCE ± 0.2
MATERIAL TIMBER
TITLE

CW / SB VSS 25mm External Bar


CV 29.04.15 O
DRN BY CHECKED DATE ISSUE
DRG.NO. ABV- 049 1 SHEET



MB25A 25x11.5mm

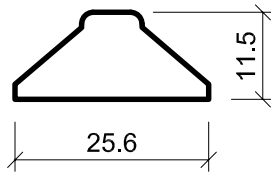

Horizontal - Top & Bottom Sash

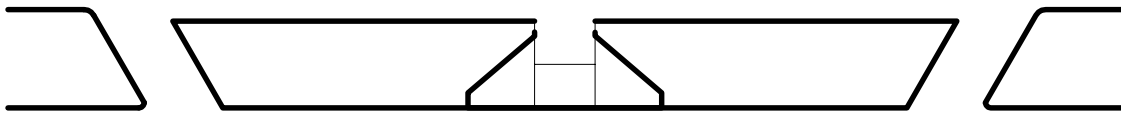

Vertical - Top & Bottom Sash

