


FRONT ELEVATION

GABLE ELEVATION


REAR ELEVATION

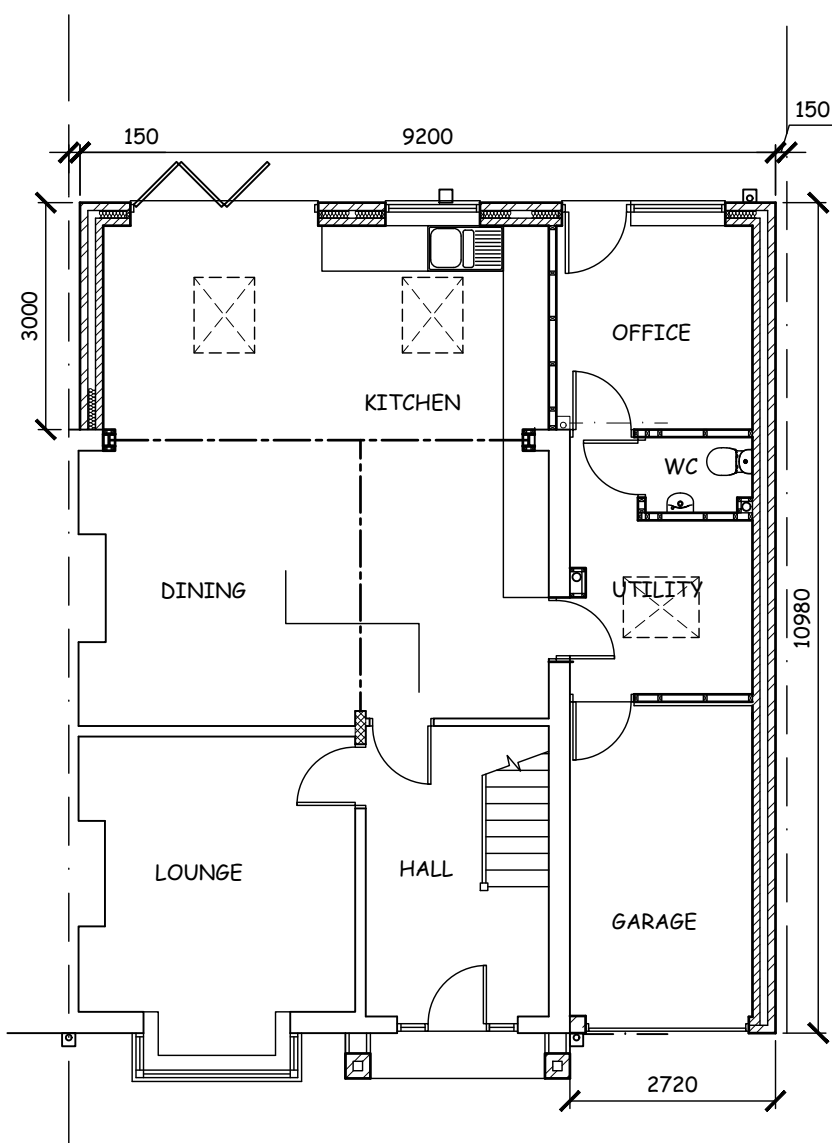


GROUND FLOOR PLAN

SCHEDULE of MATERIALS

- WALLS.
Facing brickwork to match existing as close as possible.
- ROOF.
Smooth faced concrete interlocking tiles.
- WINDOWS.
White upvc frames with sealed double glazed units.
- DOORS.
White upvc frames with sealed double glazed units.
- PARKING.
Tarmacadam hardstanding.
- LIGHTING.
PIR security/safety lighting.

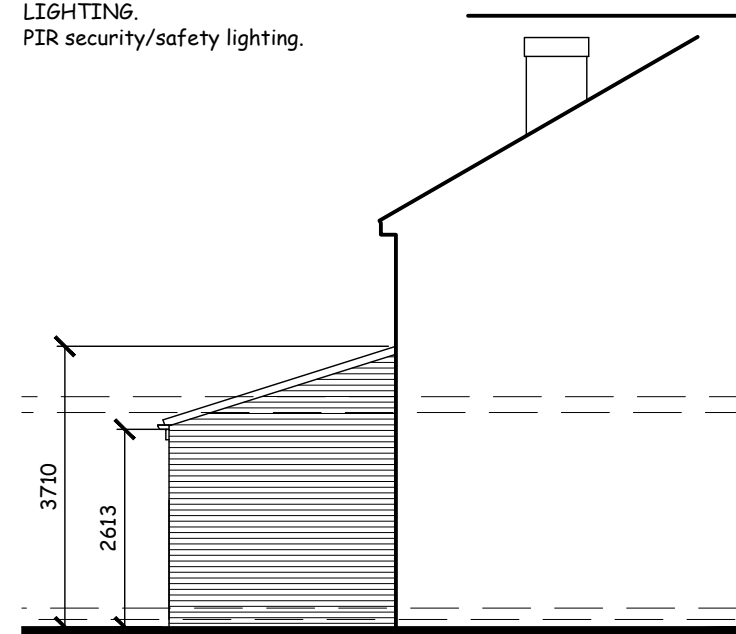

SIDE ELEVATION

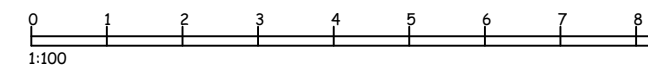

scale bar

project	PROPOSED EXTENSION at 13 BURSCOUGH ROAD, ORMSKIRK, L39 2XE
title	EXISTING PLANS and ELEVATIONS
ALEX HALFORD architectural technician & building design consultant	
11 Ploughmans Close Southport PR9 8QZ	(m) 07715 353219
scale:	1:100 @ A3
date:	Jan. 2024
drawing no:	A1485.P01