


Nº 7.
STATION ROAD



WHEN THE SALON
IS OPEN.

Nº 9. STATION
ROAD

INTERNAL LAYOUT
OF SALON.

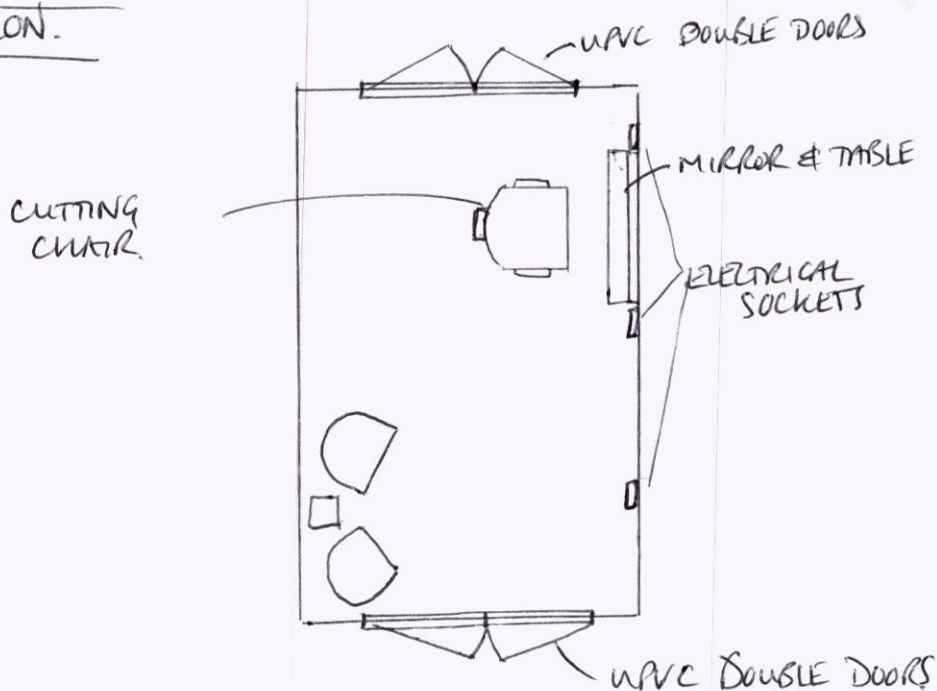

(N.B. - NO WATER SUPPLY TO SALON)
ELECTRICITY ONLY