



PROPOSED FRONT ELEVATION

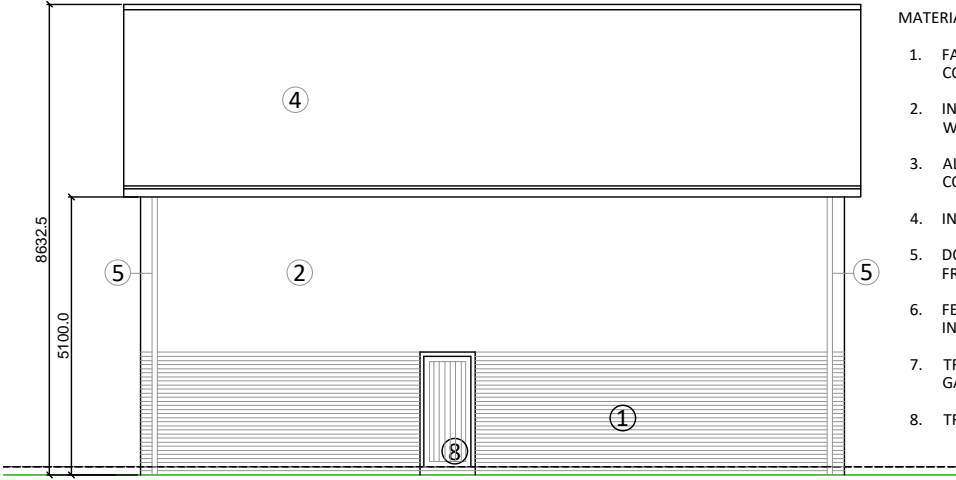


PROPOSED SIDE ELEVATION

MATERIALS SCHEDULE

- 1. FACING BRICKWORK, TYPE + COLOUR TBC
- 2. INSULATED RENDER, COLOUR WHITE
- 3. ALUMINIUM FRAMED WINDOWS, COLOUR TBC
- 4. INTERLOCKING ROOF TILES
- 5. DOWNPIPES TO MATCH WINDOW FRAME COLOUR
- 6. FEATURE PORCH COLUMN WITH INTEGRATED DOWNPIPE
- 7. TREATED TIMBER UP AND OVER GARAGE DOOR
- 8. TREATED TIMBER EXTERNAL DOOR

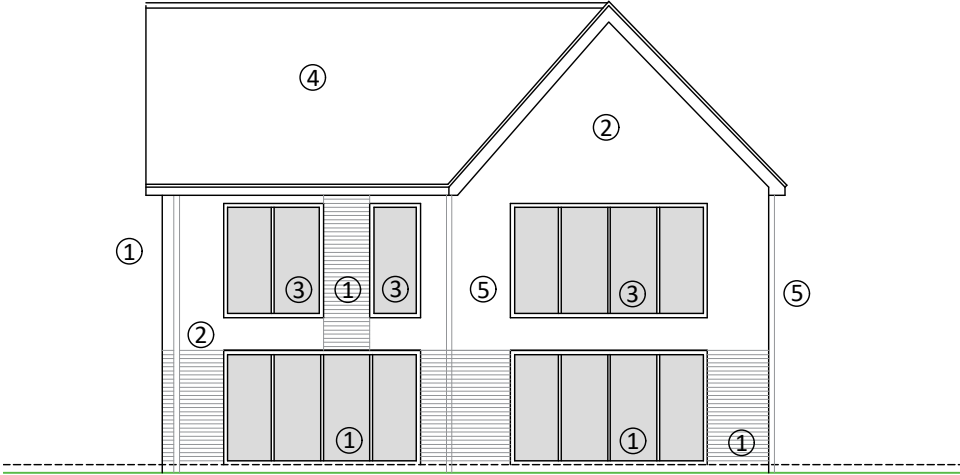

PROPOSED REAR ELEVATION

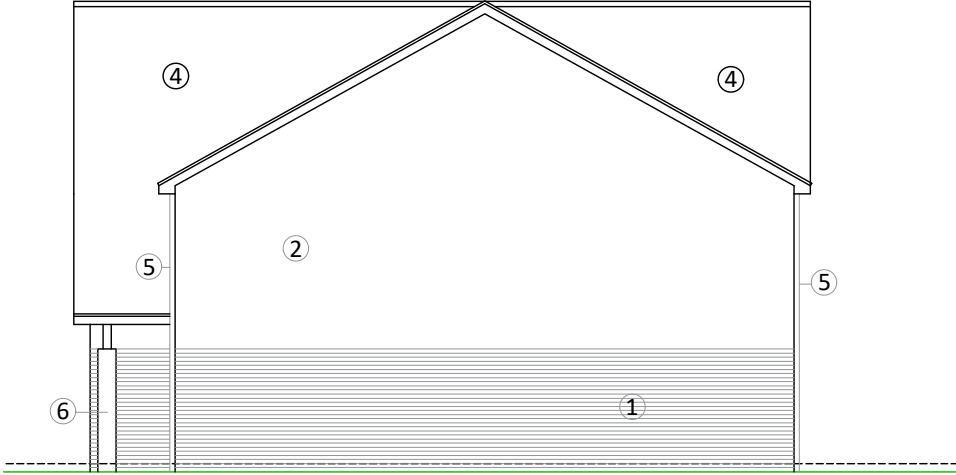

PROPOSED SIDE ELEVATION

client	Mr Neil Walker
project	60 Sheepwalk Lane
drawing no.	PL012
title	Proposed Elevations - Plots 1 and 4
date	November 2022
scale	1:100 @A3
rev	
note	For Planning