



PROPOSED FRONT ELEVATION

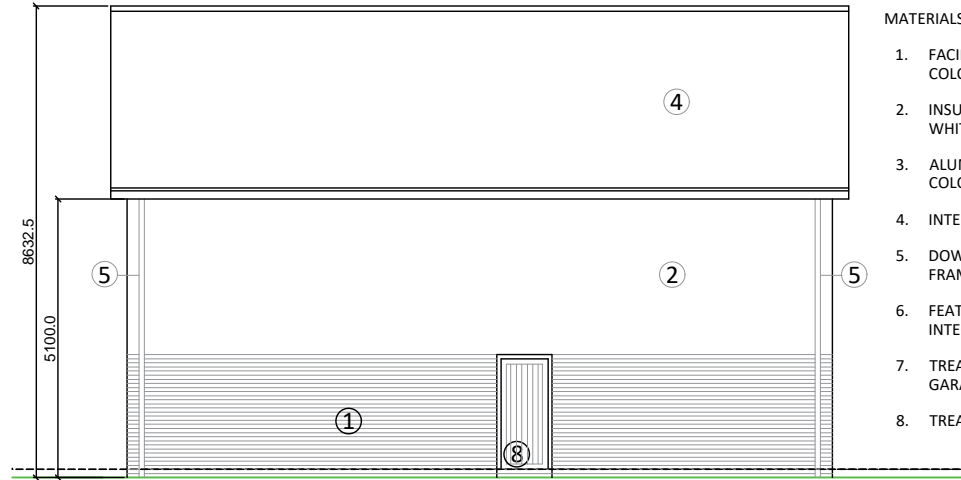


PROPOSED SIDE ELEVATION

MATERIALS SCHEDULE

1. FACING BRICKWORK, TYPE + COLOUR TBC
2. INSULATED RENDER, COLOUR WHITE
3. ALUMINIUM FRAMED WINDOWS, COLOUR TBC
4. INTERLOCKING ROOF TILES
5. DOWNPIPES TO MATCH WINDOW FRAME COLOUR
6. FEATURE PORCH COLUMN WITH INTEGRATED DOWNPIPE
7. TREATED TIMBER UP AND OVER GARAGE DOOR
8. TREATED TIMBER EXTERNAL DOOR

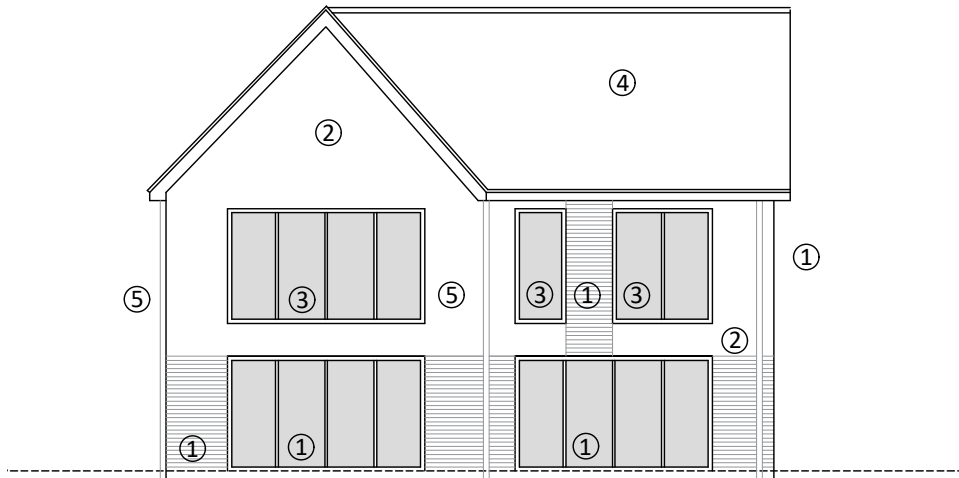

PROPOSED REAR ELEVATION

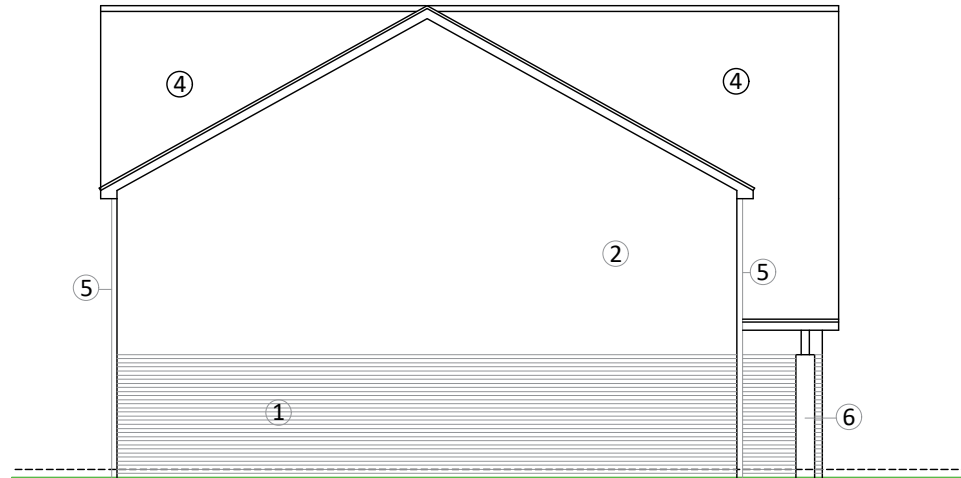

PROPOSED SIDE ELEVATION

client
project
drawing no.
title
date
scale
rev
note

Mr Neil Walker
60 Sheepwalk Lane
PL013
Proposed Elevations - Plots 2 and 3
November 2022
1:100 @A3
For Planning