


FRONT ELEVATION

DRAWINGS PRODUCED FROM RECORD INFORMATION ONLY.  
ALL DIMENSIONS TO BE CHECKED ON SITE PRIOR TO MANUFACTURE  
AND INSTALLATION

ALL DIMENSIONS MUST BE CHECKED ON SITE.  
ONLY FIGURED DIMENSIONS ARE TO BE WORKED FROM.  
DISCREPANCIES MUST BE REPORTED TO THE ARCHITECT BEFORE  
PROCEEDING.  
THIS DRAWING IS BASED ON BEST KNOW INFORMATION

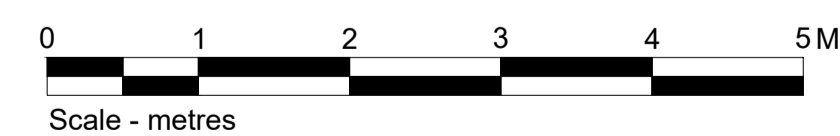

LETTER	DESCRIPTION	DATE
#	#	#
#	#	#
#	#	#

**ISG**  
ISG  
Boleyn House,  
St Augustines  
Business Park,  
Whitstable  
Kent CT5 2QJ

© This drawing remains the Copyright of Four Architecture and Design and may not be reproduced in whole or in any part without prior written permission.  
**NOTE:**  
All proprietary goods and materials are to be fitted in accordance with manufacturer's instructions. Codes of Practice and British Standards. All dimensions to be verified by the Contractor on site. Do not scale drawings, work to figured dimensions only.  
ALL REFERENCES SHOULD BE READ IN CONJUNCTION WITH THE MOST CURRENT NATIONWIDE DESIGN GUIDES.



**FORFAR (0929)**  
Brand Update

REVISIONS			DRAWING TYPE:		DRAWING REF NO:		REV.
LETTER	DESCRIPTION	DATE	EXISTING EXTERNAL ELEVATION		EX.00.E1		/
BRANCH NAME & PREFIX: FORFAR 52 Castle Street			SCALE @ A1: 1:50	SCALE @ A3: 1:100	DATE DRAWN: 13.09.2023	STATUS: EXISTING	PROPERTY LOCATION CODE: FO04
DRAWN BY: HU			CHECKED BY & DATE: JNA	JOB REF:			