



all dimensions in millimetres
do not scale for construction purposes

Filename MW23 0712

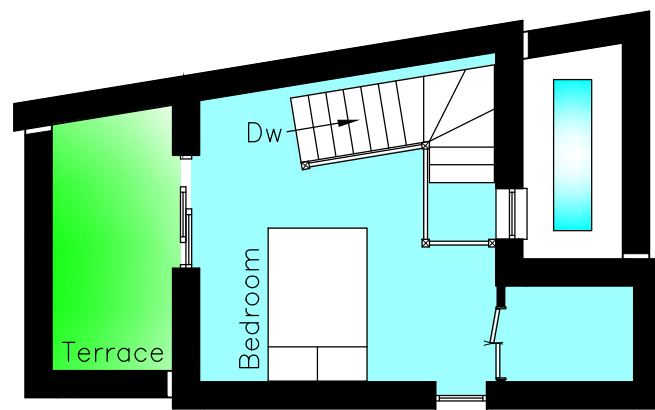



THIS DRAWING IS FULLSIZE AT A3
planning drawing only - do NOT build from this drawing
indicative drawing

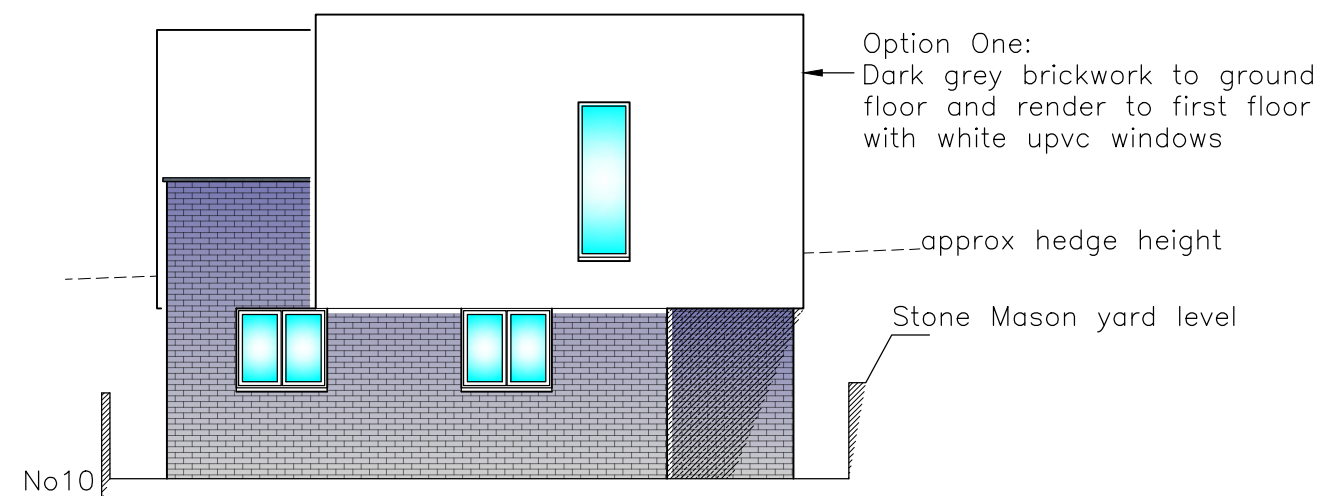



Proposed First Floor Layout 1:100

Proposed Ground Floor Layout 1:100
(with Site)

Proposed Front Elevation 1:100
(Option 1 - East)

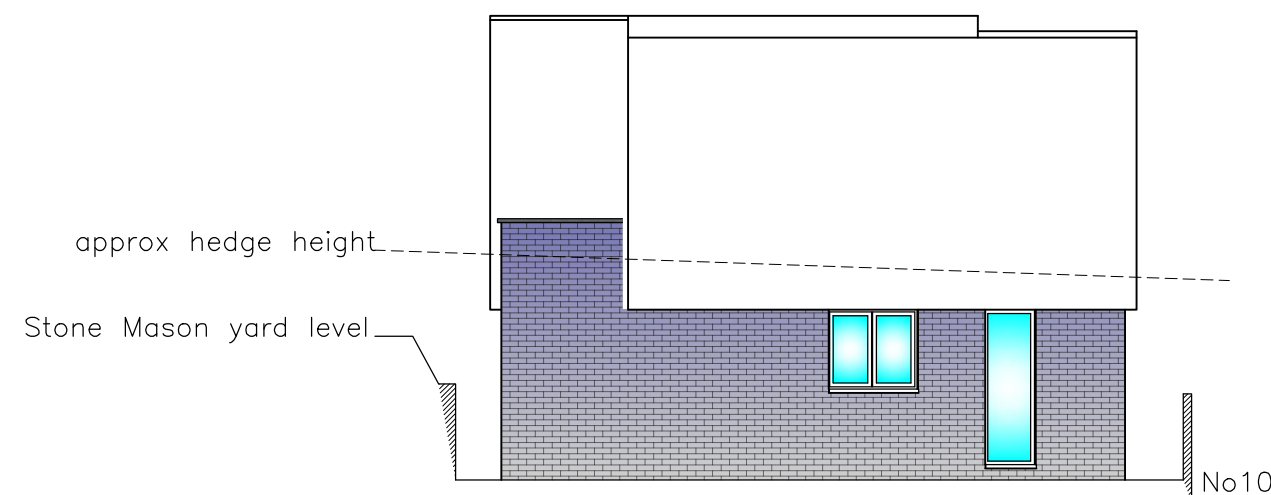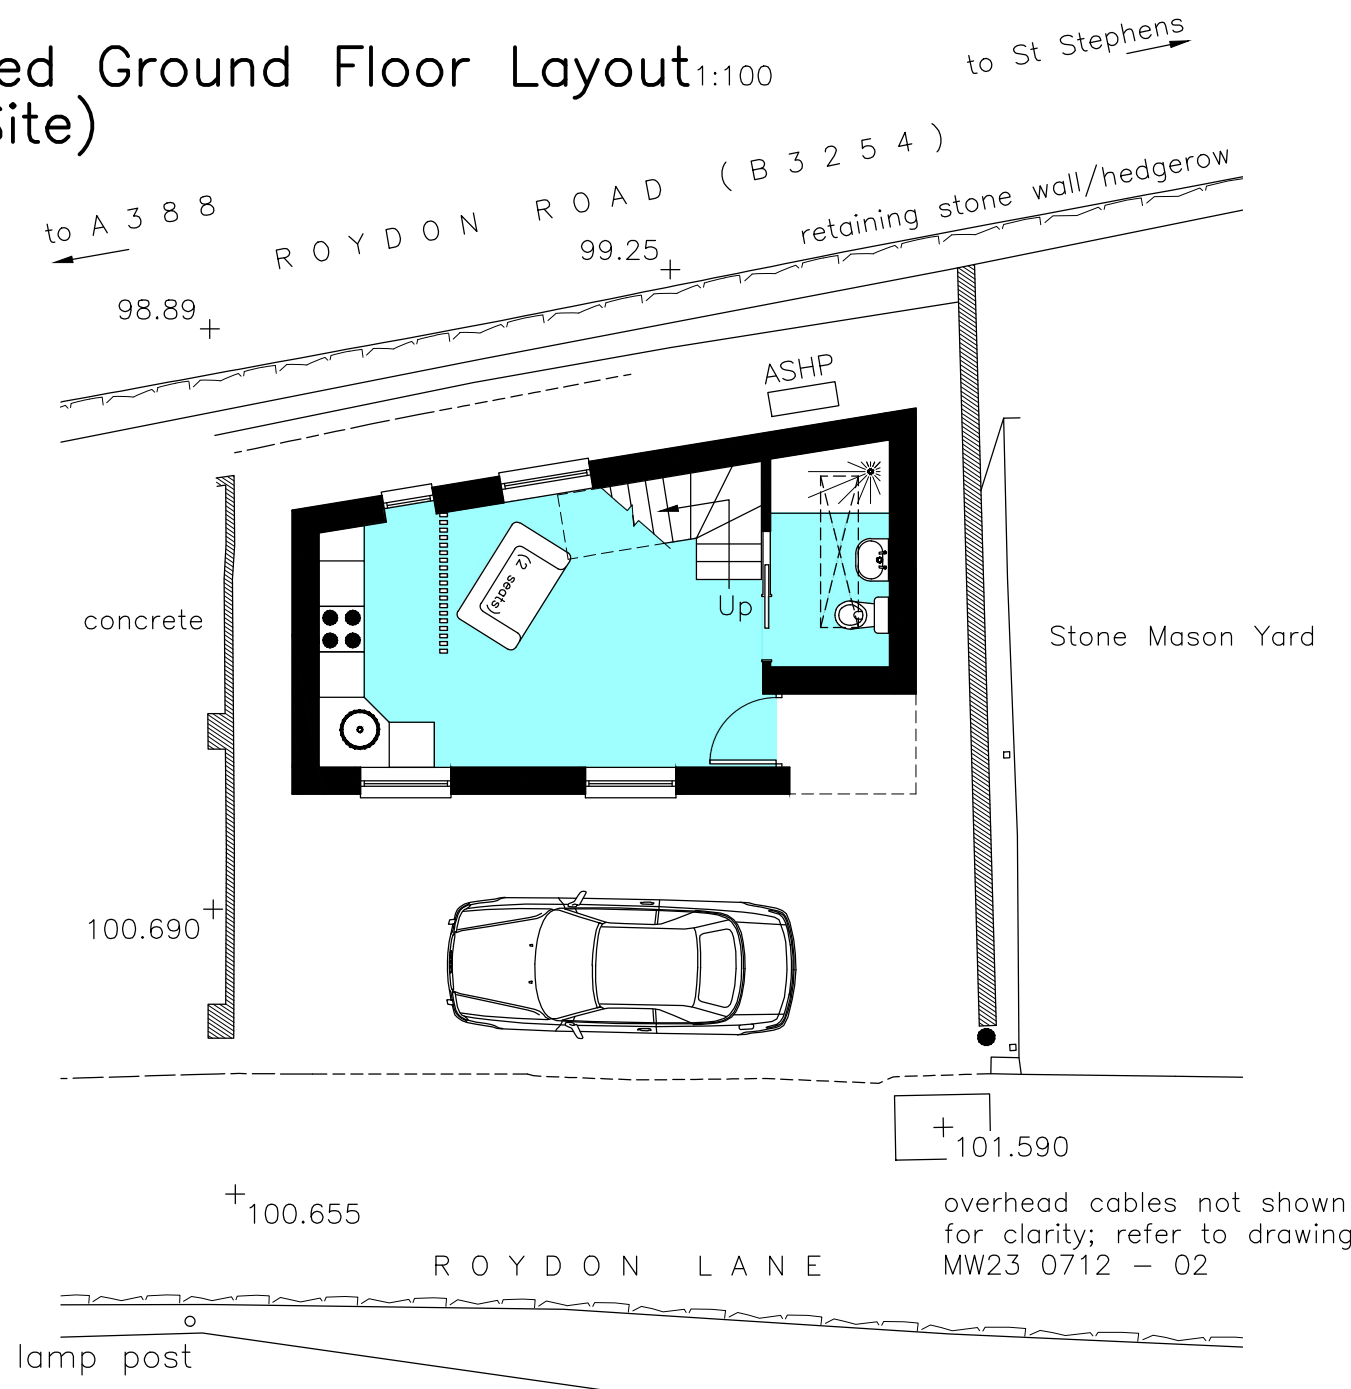

Proposed Side Elevation 1:100
(Option 1 - West)

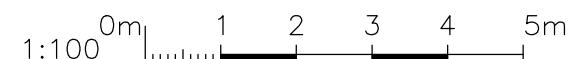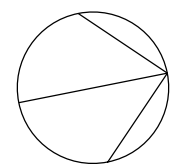

Andy Paton MCIAT
AJ Design
16 Treburley Close, Treburley, LAUNCESTON
tel: 01579 370567
email: andy.ajdesign@btinternet.com

Project
Proposed Dwelling on Land at
Roydon Lane, LAUNCESTON
Cornwall, PL15 8DP
for Mr Ward

Dwg title
Indicative Drawing
Proposed Floor Layouts and Elevation Suggestions
(with Site)
o/s licence no. 100053745
This drawing is copyright

dwg no	MW23 0712 - 04	Initial
scale	1:100	date
		07/11/23
	drawn	chkd.
	AJPaton	

web www.ajdesignonline.co.uk