
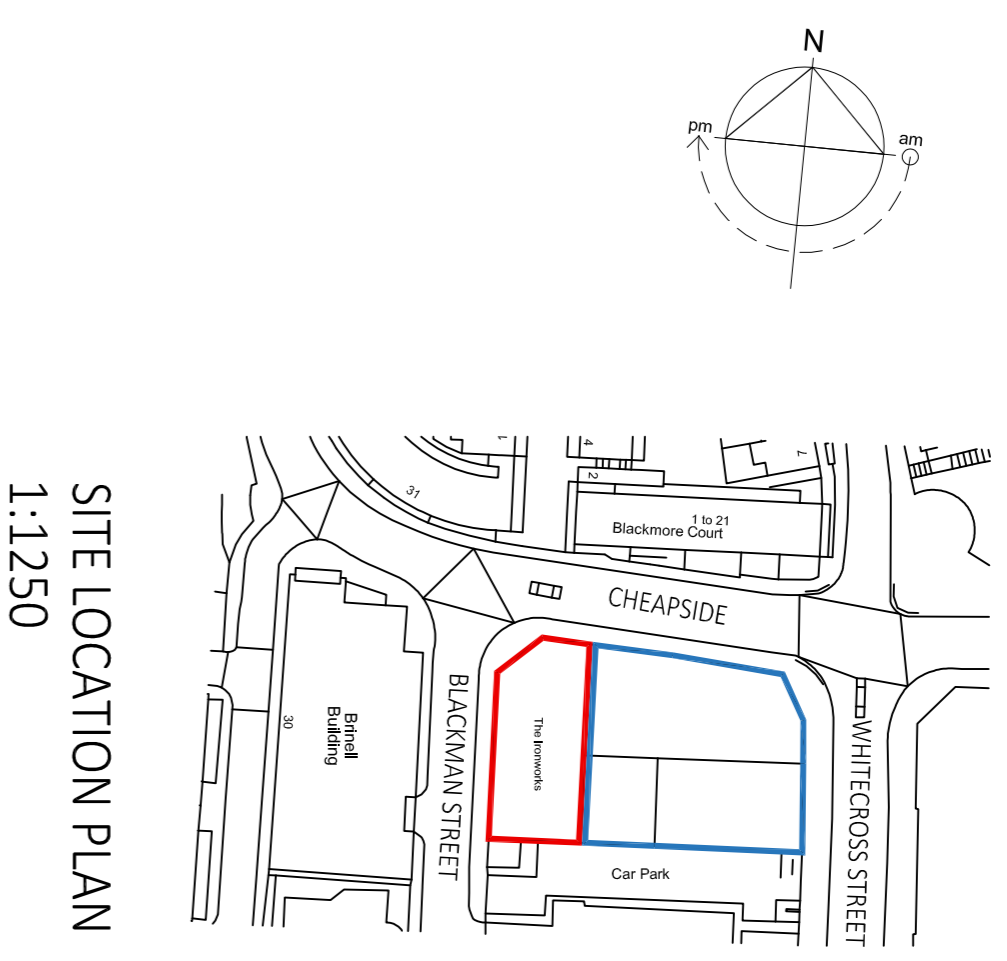



GROUND FLOOR PLAN 1:100
as existing

BLACKSMAN STREET

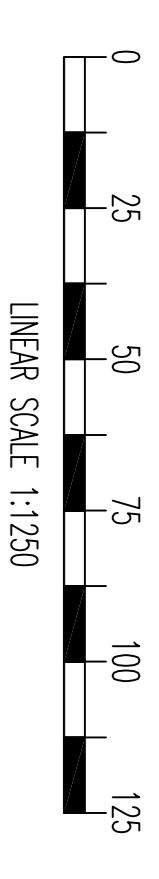

SITE LOCATION PLAN
1:1250

FIRST FLOOR PLAN 1:100
as existing

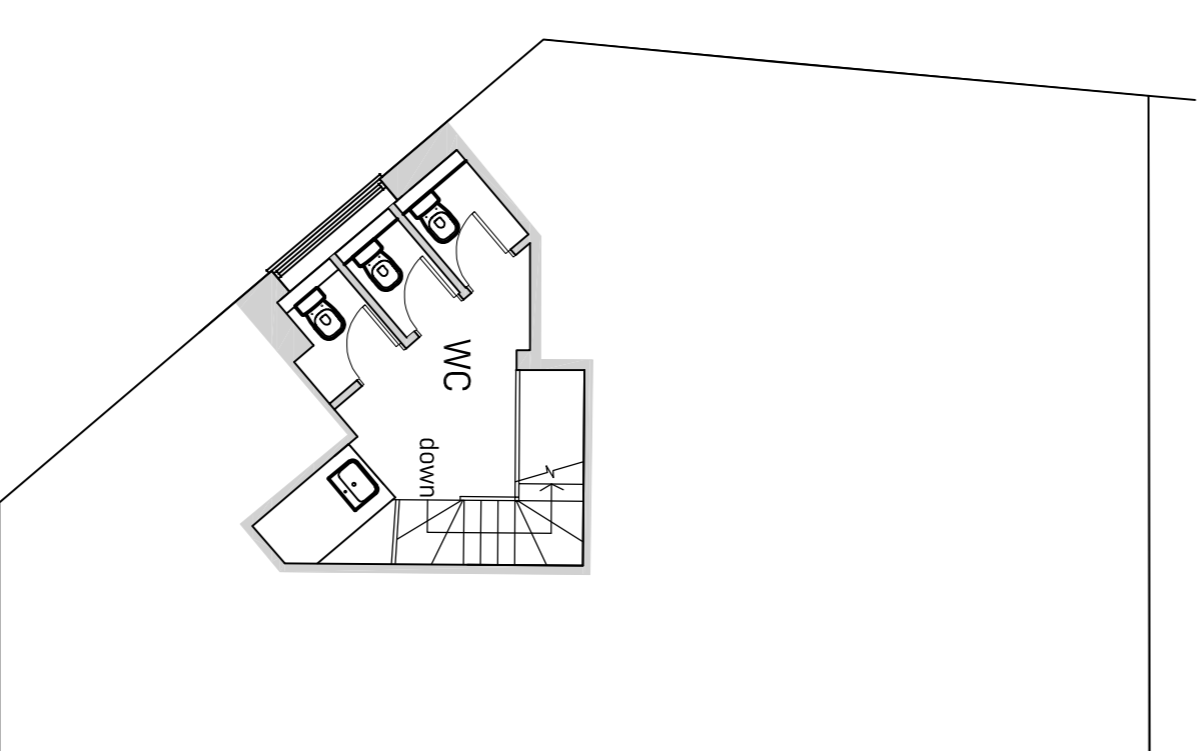

CLIENT Flat Yard Ltd	
JOB Ironworks Studios. 30 Cheapside. Brighton, BN1 4GD.	
TITLE Existing Floor Plans	
OAKHOUSE ARCHITECTURE LTD	
SCALE (AS SHEET) 1:100 + 1:1250	DRAWN JH
CHECKED SS	DATE Dec 2023
JOB NUMBER 23/930	DRAWING NUMBER REVISION 1