


1 Site Block Plan - Existing (c)
1 : 200

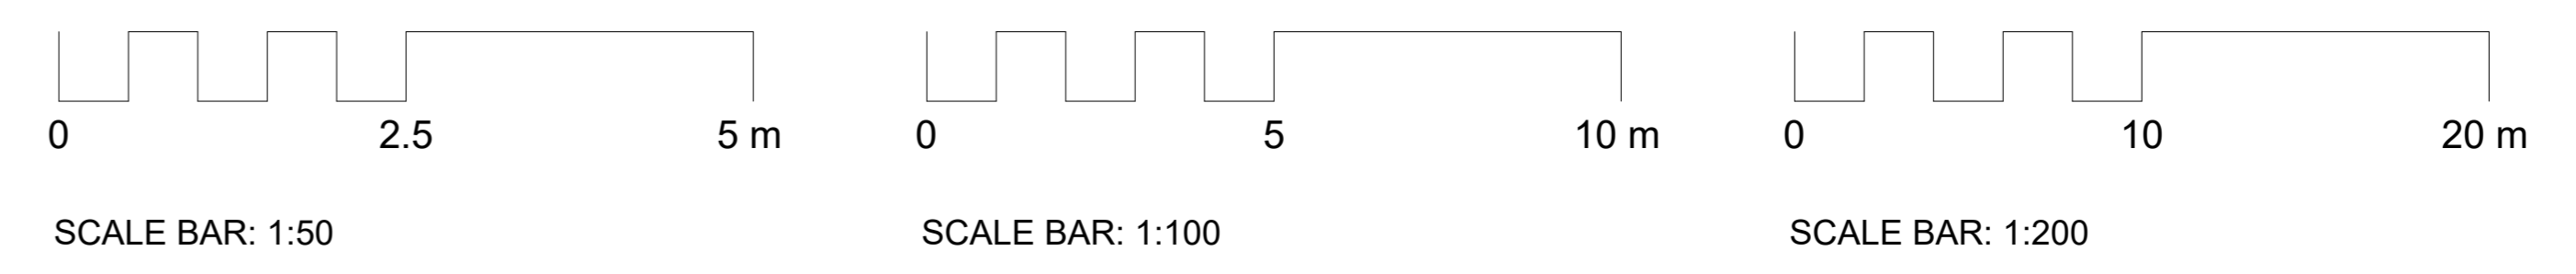

NOTES


All dimensions are taken to structure UNO.

This drawing shall not be in any way used or reproduced without the Designer's prior consent. All dimensions are to be checked on site prior to commencing any work. Any discrepancies are to be reported to the Agent / Designer.


The main contractor is to check all dimensions shown on drawings against actual dimensions measured on site, and is to work to suit site dimensions. The client is to be informed of any deviation from the drawings and permission is to be obtained for this prior to construction.

All new work to be in accordance with The current Building Regulations, relevant British Standards, Codes of Practice, manufacturers recommendations and with good building practice. All work also to the satisfaction of The Local Authority Directors of Planning and Engineering.

All electrical work to be installed by a competent registered installer eligible to complete BS 7671 Certificates, or installers who are members of a Competent Person Scheme

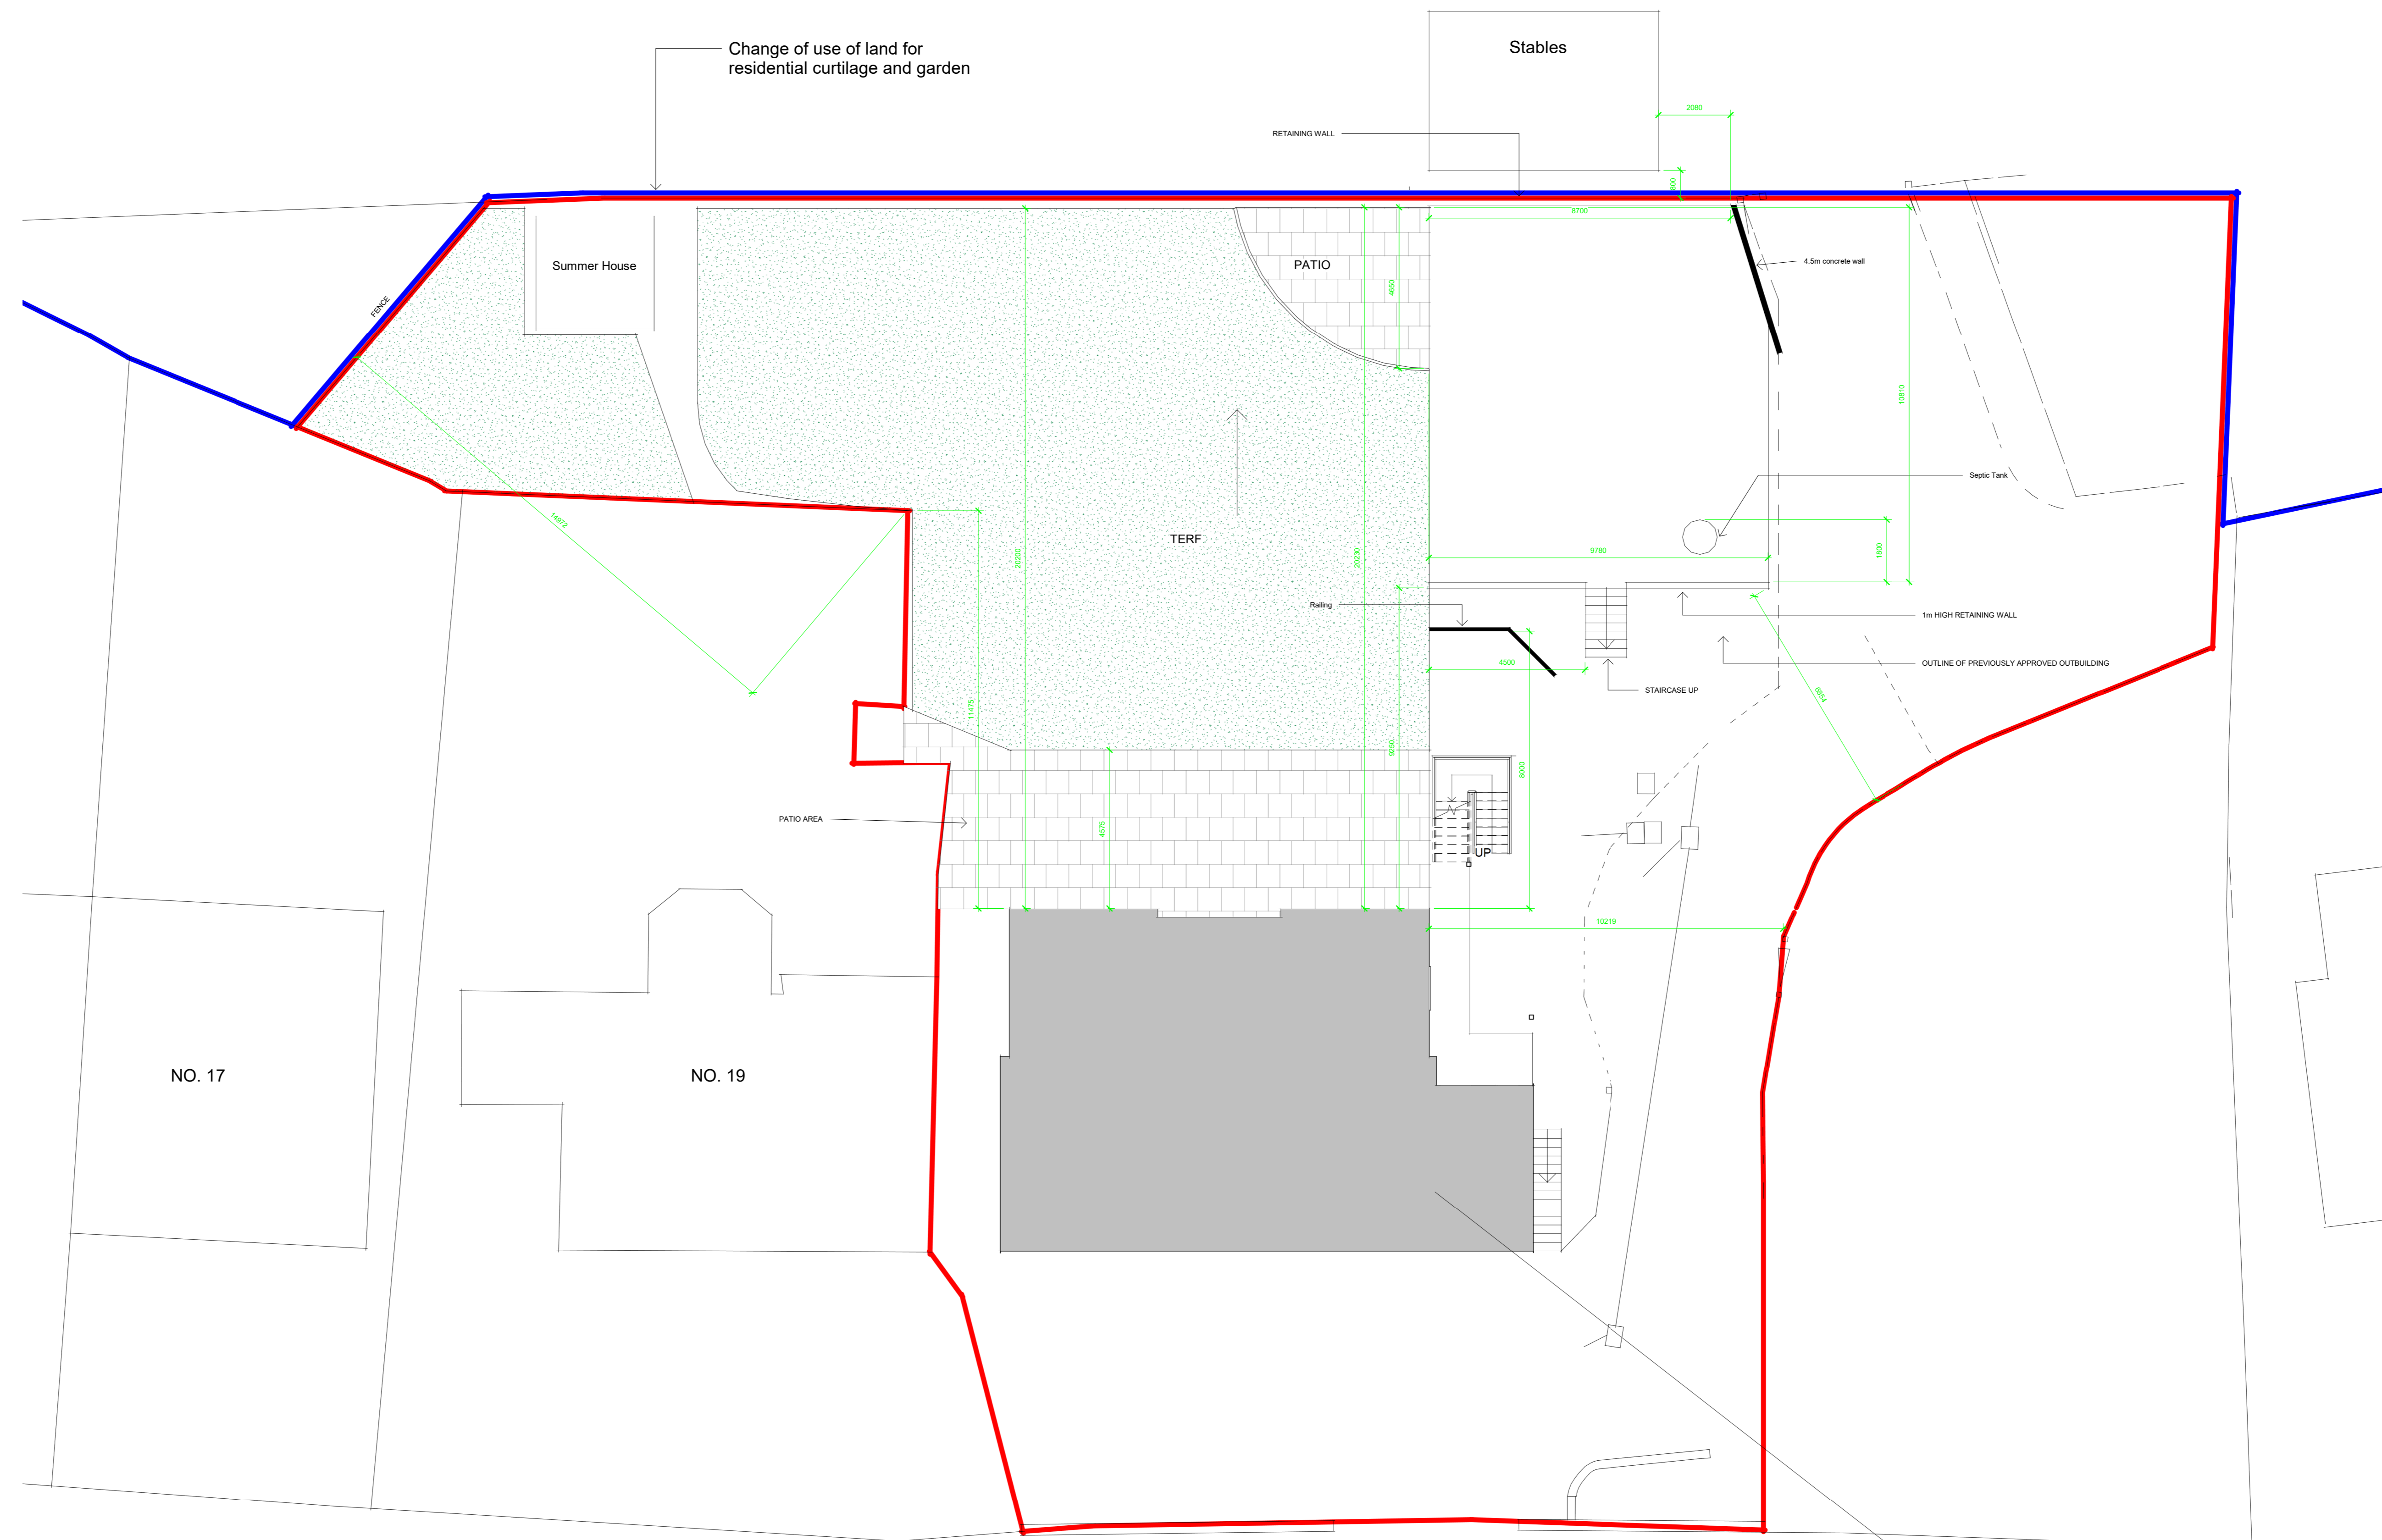

2 Site Block Plan - Proposed (c)
1 : 100

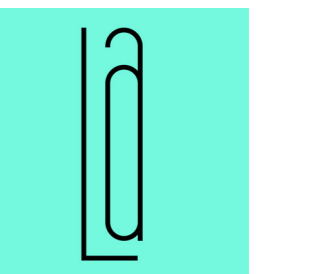

Legah Architecture

mail: info@legaharchitects.com | mob: 07809184501

PROJECT

21, Lower Way, Great Brickhill,
Buckinghamshire, MK17 9AG

TITLE

Existing and Proposed Site Block Plan +
Location Map

CLIENT

Mr. & Mrs. Sood

DRAWN BY
V.Legah

CHECKED BY
H.Hothi

DATE
22/01/2024
16:11:01

SCALE (@A0)
As indicated

PROJECT NUMBER
44329

DRAWING NUMBER
44329_04

REV
02