



The contractor is to check all dimensions and notify the Architect of any discrepancies or omissions
 Print A3 @ 100% however this drawing should not be scaled


© Copyright of Alistair J Burgess

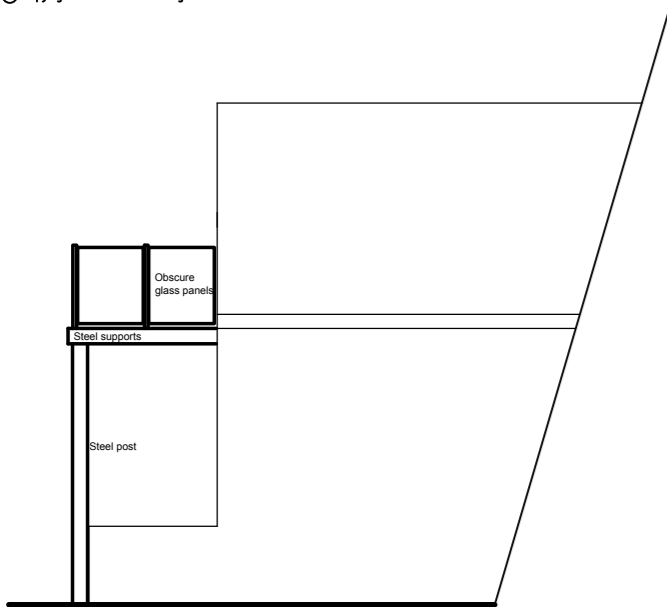


Proposed side elevation

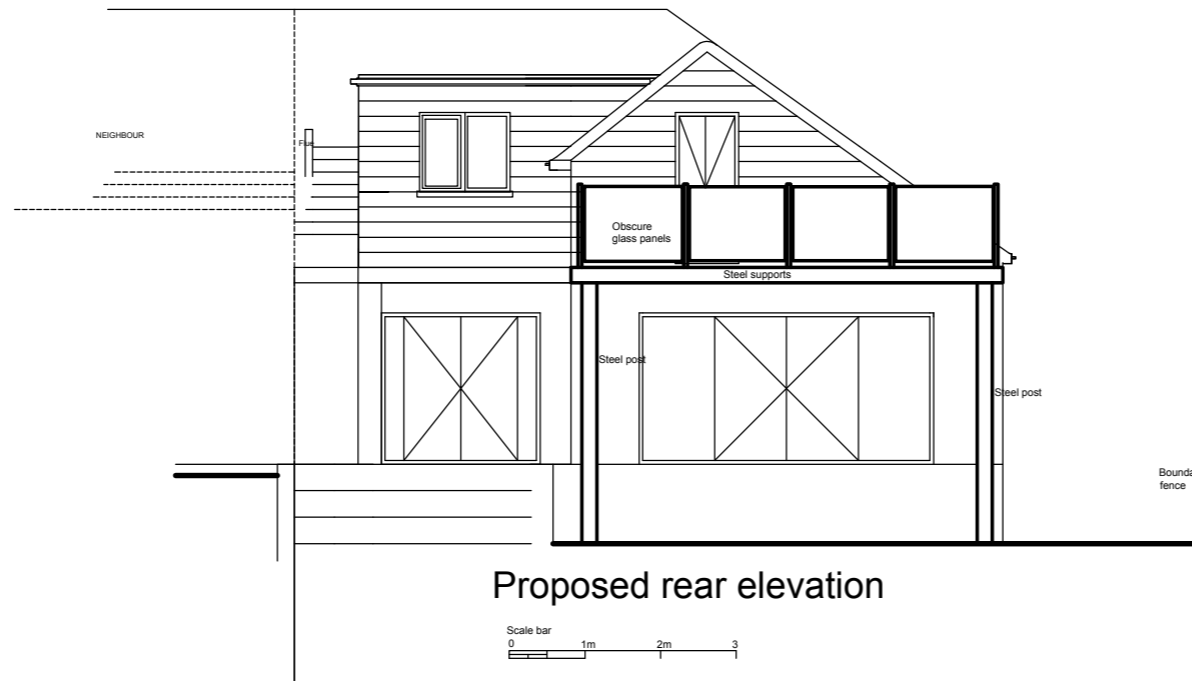


Proposed rear elevation

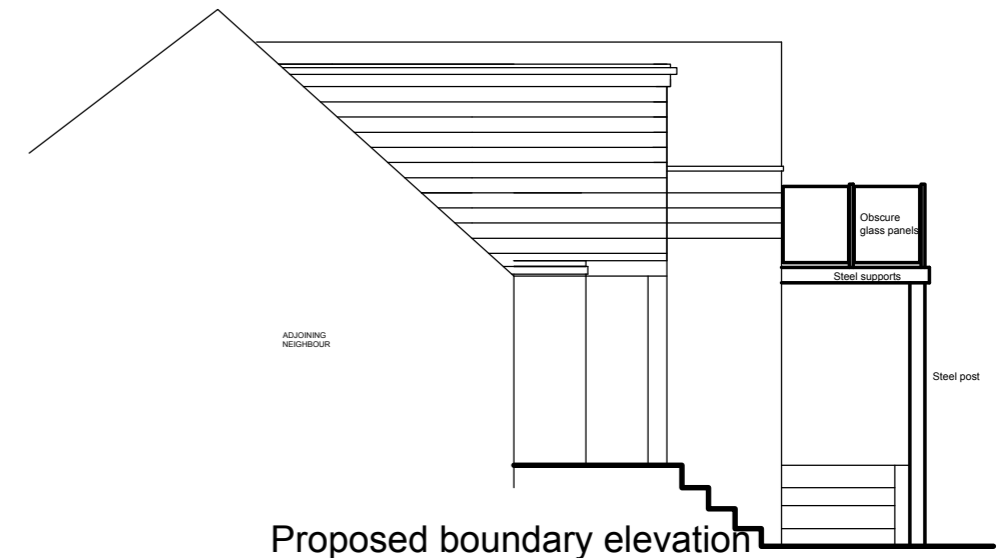

Proposed boundary elevation

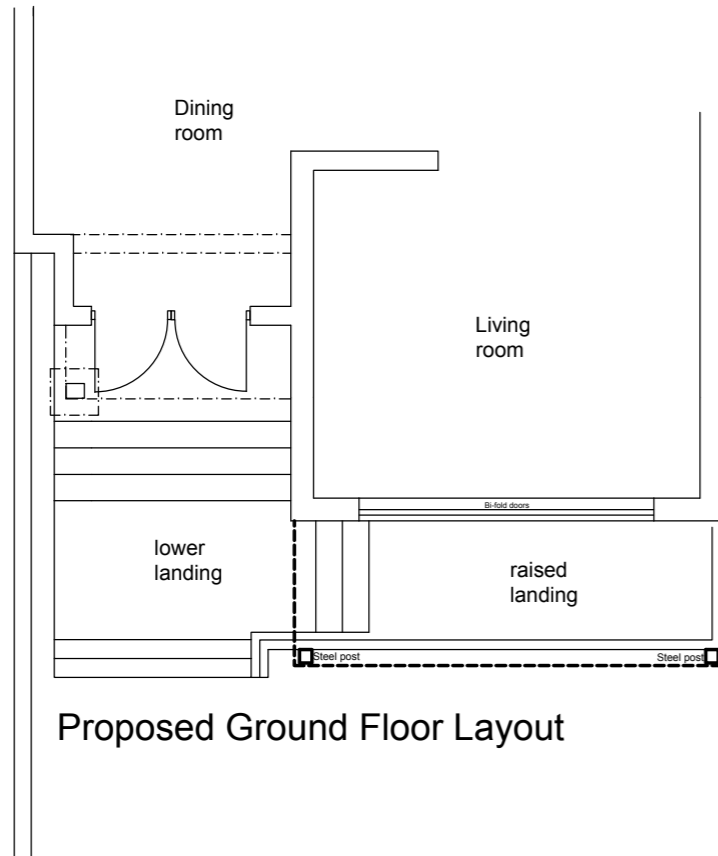

Proposed Ground Floor Layout

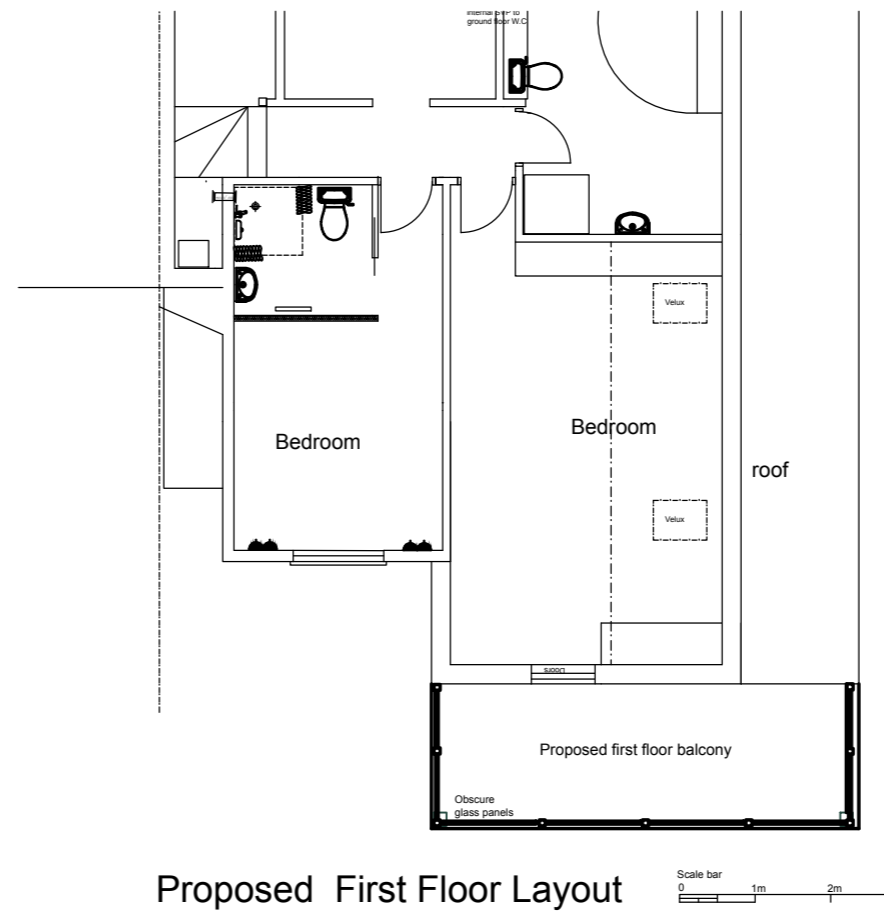

Proposed First Floor Layout

Alistair J Burgess Project Management and Design

Wilkie Road Birchington Kent CT7 9HE
 Telephone: Mobile 07814032790 e-mail: alistairburgess@me.com

Revisions

No.	Description	Date

Project

9 Target Firs
 Dover CT16 3AT

Title

Proposed plans and elevations

Client

Drawing Number

3206_PL_03

Scale	Date	Revision
Drawn	Checked	

OR NAME OR NAME