



The contractor is to check all dimensions and notify the Architect of any discrepancies or omissions
 Print A3 @ 100% however this drawing should not be scaled


© Copyright of Alistair J Burgess

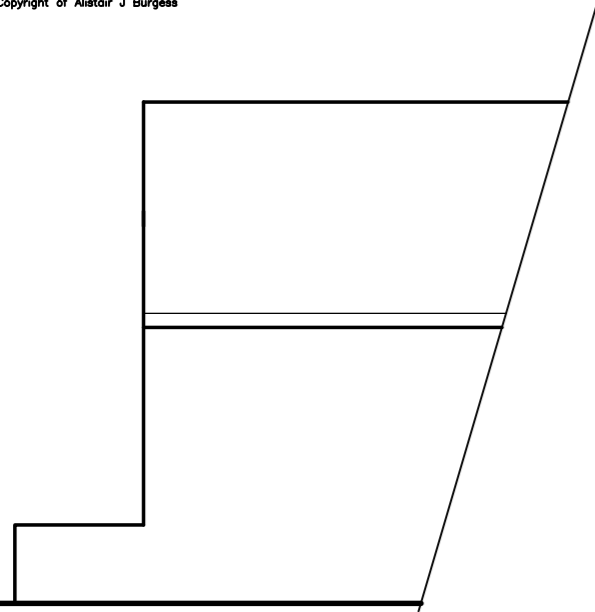


Existing side elevation

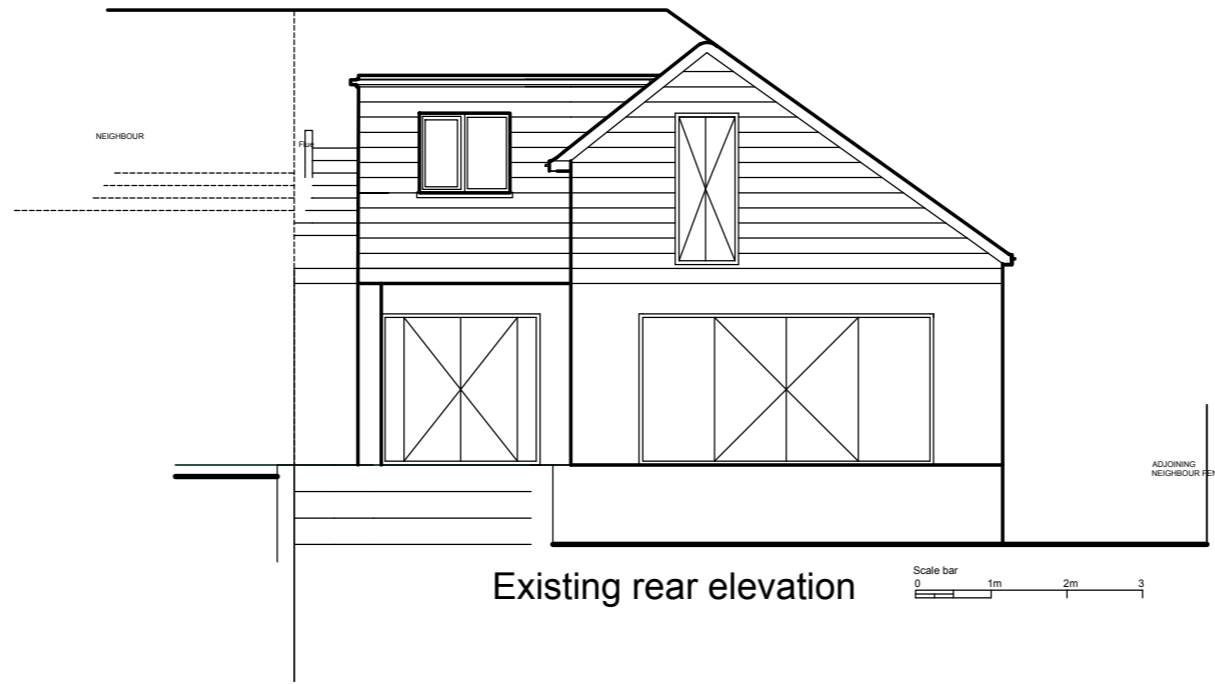


Existing rear elevation

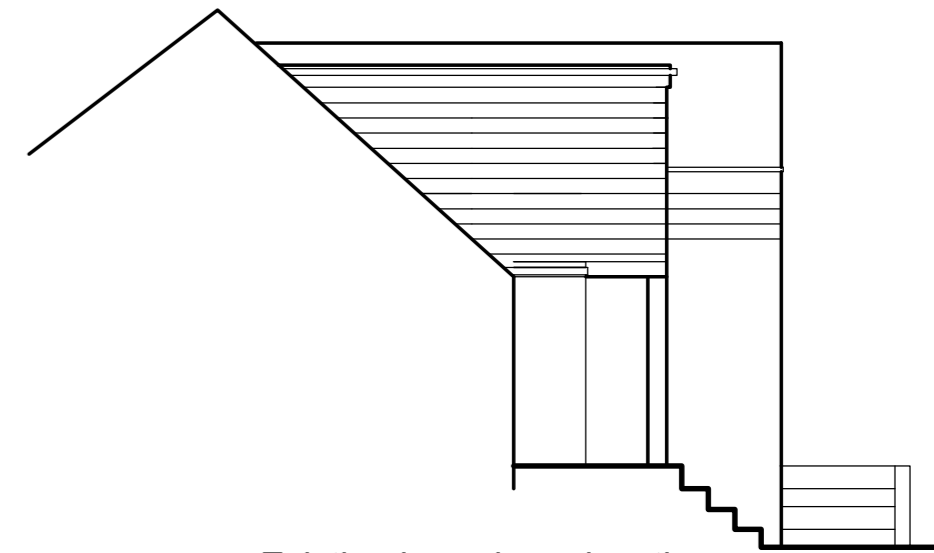

Existing boundary elevation

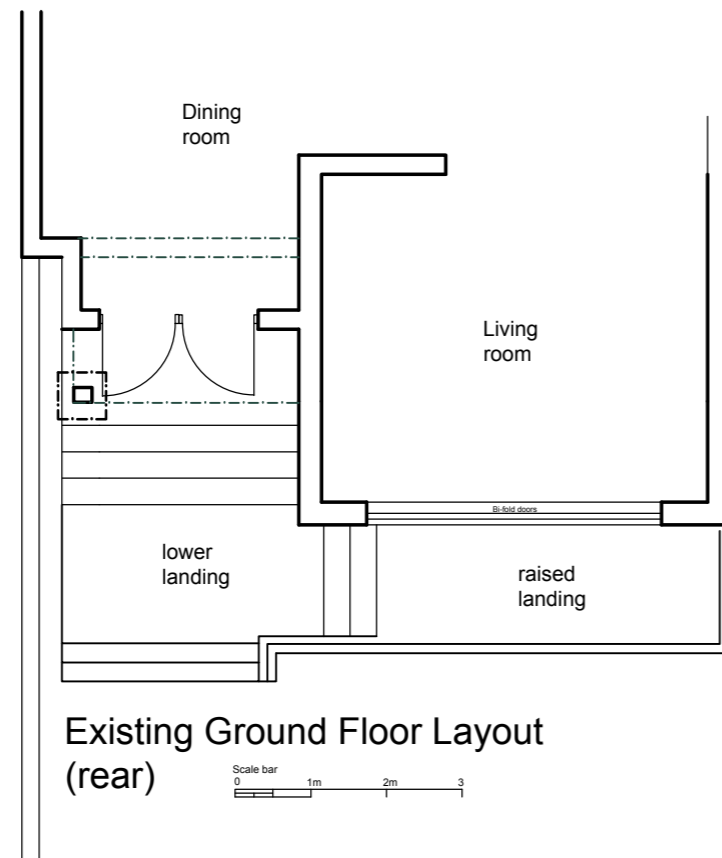

Existing Ground Floor Layout (rear)

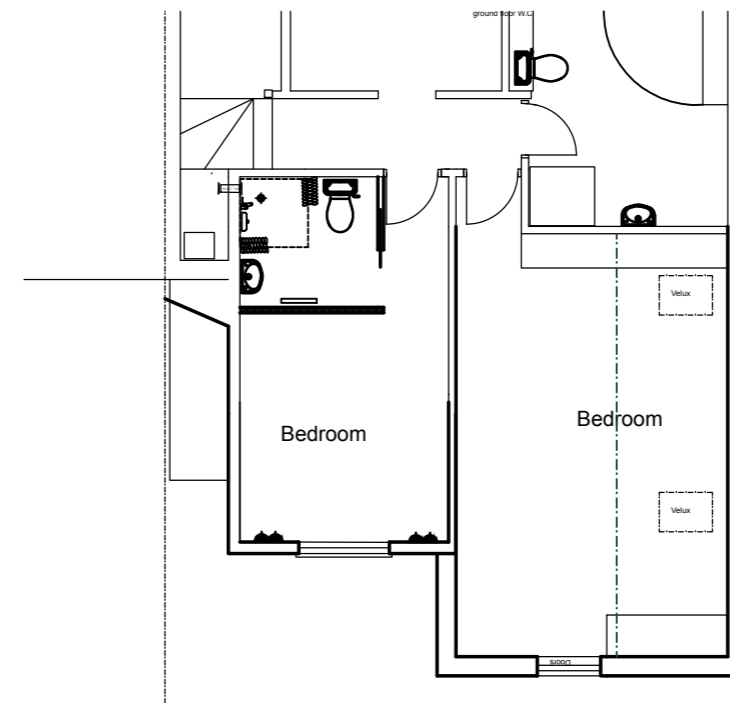

Existing First Floor Layout (rear)

Alistair J Burgess Project Management and Design

Wilkie Road Birchington Kent CT7 9HE
 Telephone: Mobile 07814032790 e-mail: alistairburgess@me.com

Revisions

No.	Description	Date

Project

9 Target Firs
 Dover CT16 3AT

Title

Existing plans and elevations

Client

Drawing Number

3206_PL_02

Scale

Date

Revision

Drawn

Checked

CAD NAME AND NAME