






**FRONT ELEVATION**

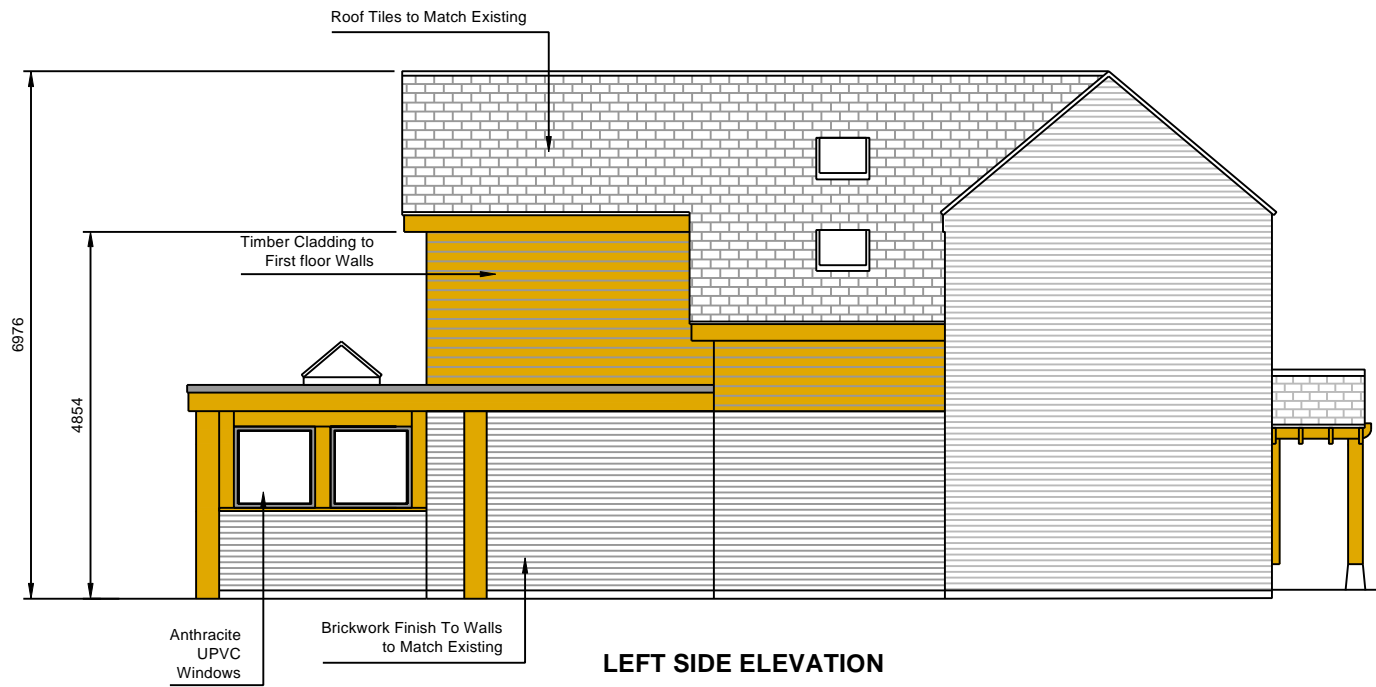

**LEFT SIDE ELEVATION**

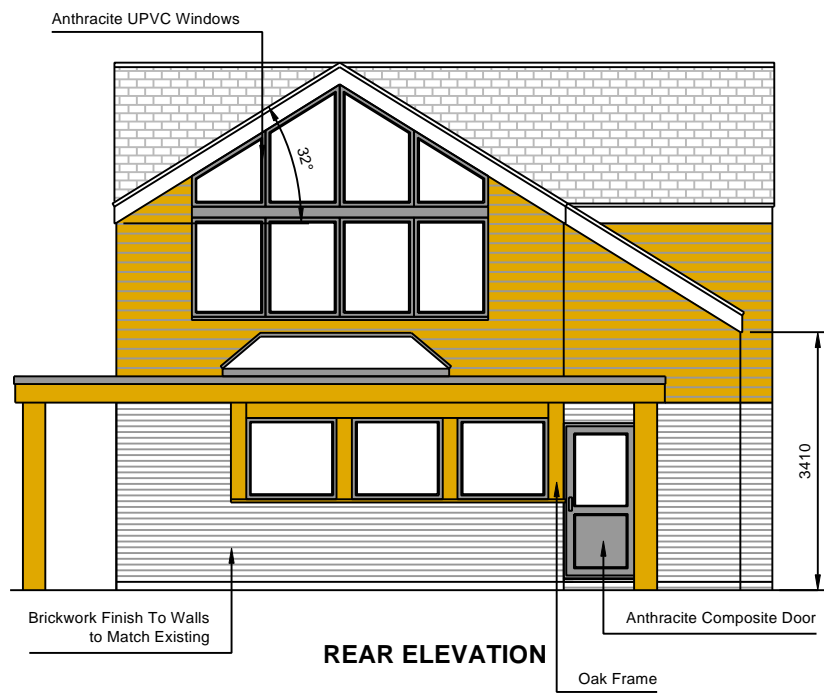


**REAR ELEVATION**

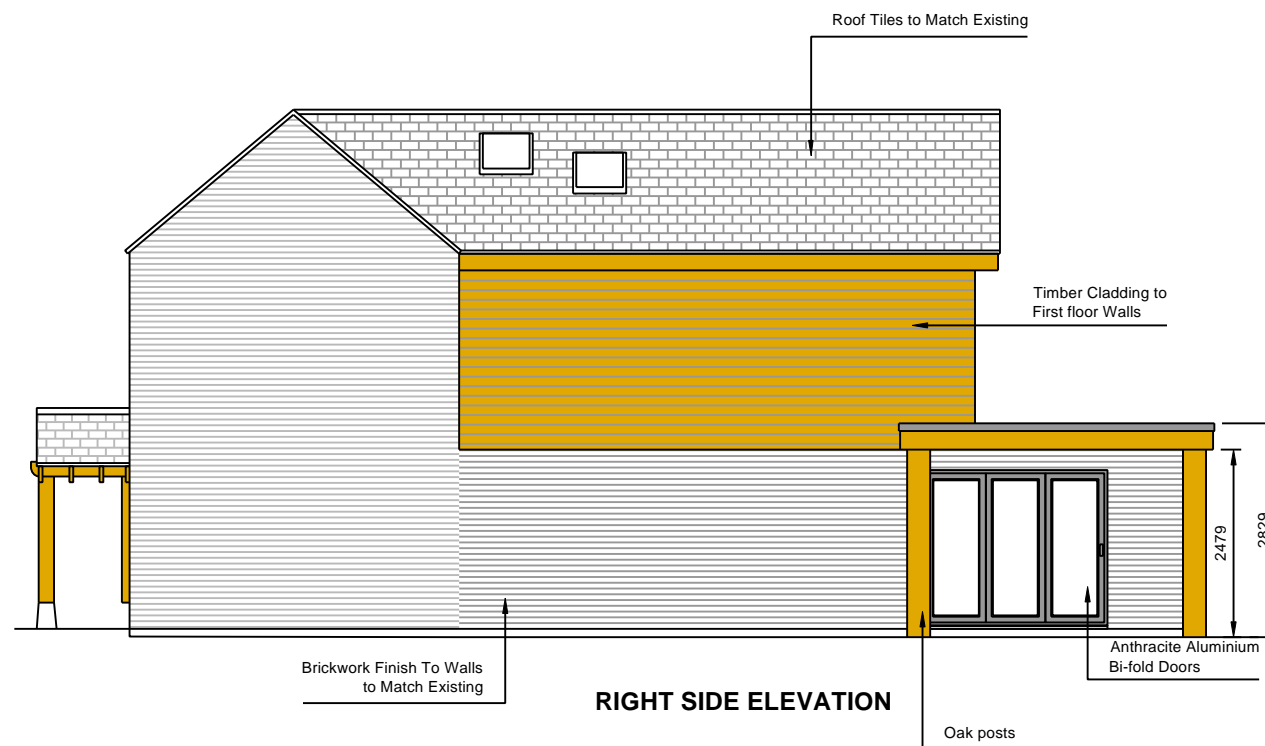

**RIGHT SIDE ELEVATION**

  
**Digital Planit**™  
 designing your world...  
 2 Fitzhardinge Way  
 Berkeley  
 Glos  
 GL13 9EG  
 01453 511 418

<b>Client:</b>   Bennett 3 Oakhunger Lane, Berkeley, GL13 9TA	<b>Description:</b>  <p style="text-align: center;"><b>Proposed Elevations</b></p>
<b>Drawn:</b> SS	<b>Job:</b> 543422-C
<b>Scale @ A3:</b> 1:50	
<b>Date:</b> 25.07.23	
<b>Dwg No:</b> 543422-C-23-12	