
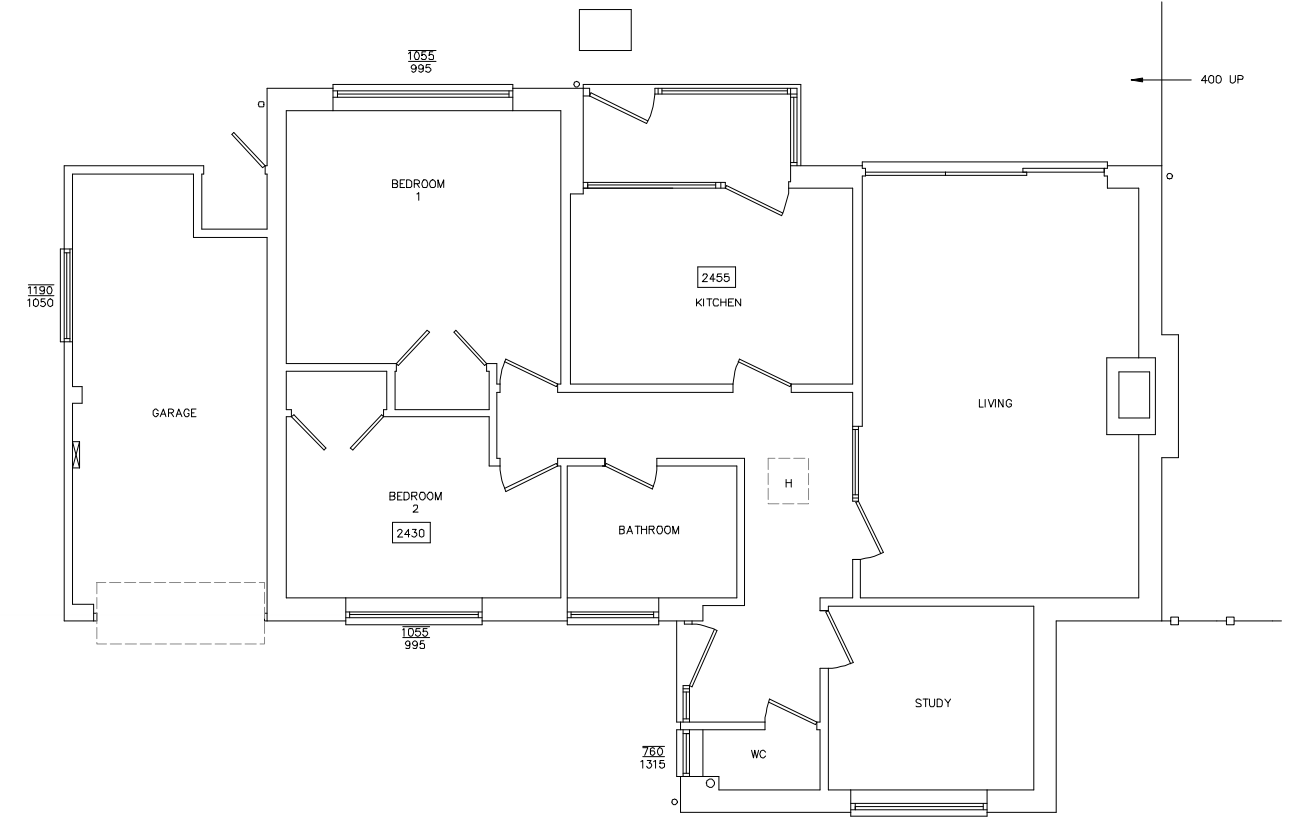


Schedule of Revisions:		
Rev:	Description:	Date:
X	X	X

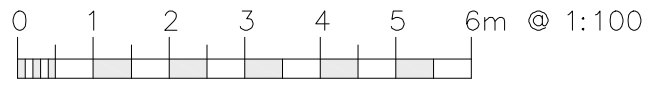

CANNON
 Architectural Design Ltd.
 36 Town Street, Thaxted, Dunmow, Essex, CM6 2LA
 www.cannonad.co.uk
 info@cannonad.co.uk
 +44 (0)1799 334 113

CIAT **arb**
 Architects
 Registration
 Board

Client:
 Sharon Pedrick

Project:
 Badgers Lodge Thaxted Road Debden Saffron Walden CB11 3LW

Drawing:
 Plans and Elevations as Existing

Scale:
 As indicated @ A3

Date: _____ Checked By: _____ Revision: X

Drawing No:
 293 - 02

THIS DRAWING IS A COPYRIGHT
 All dimension to be checked on site or in the workshop before work commences.
 Only figured dimensions to be worked to. Any discrepancies to be reported to
 CANNON Architectural Design Ltd.

NOT FOR CONSTRUCTION