



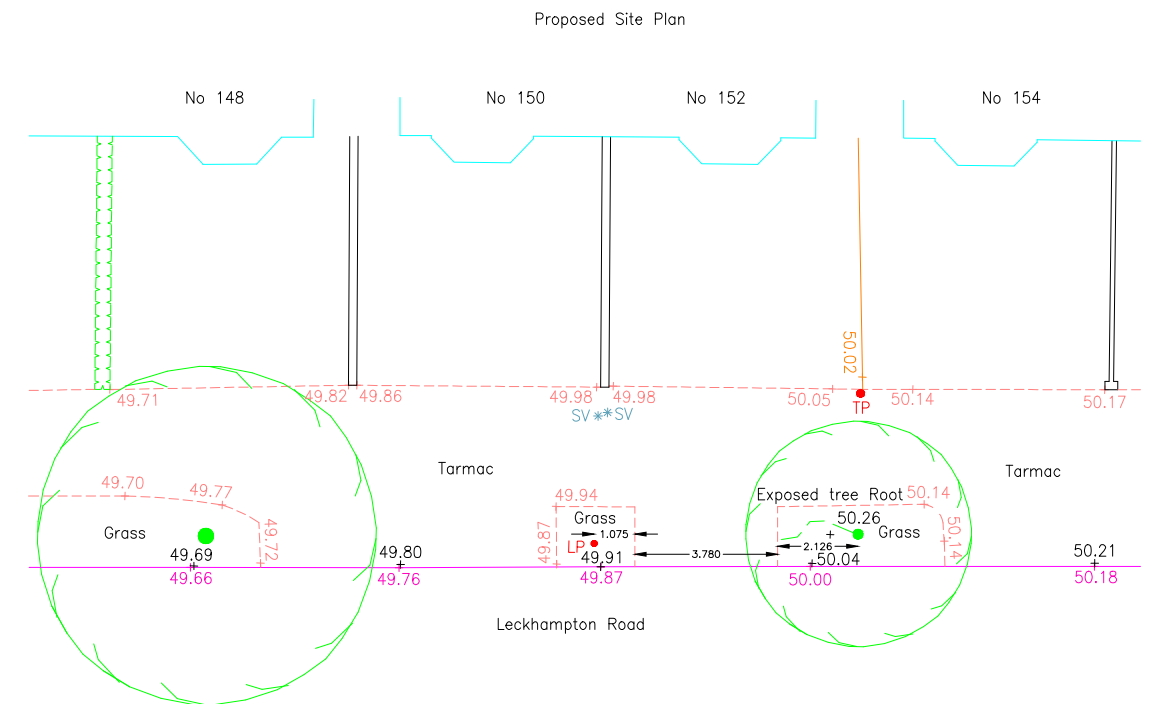

©169Crown Copyright and database rights 2023 OS Licence no. AC0000849896

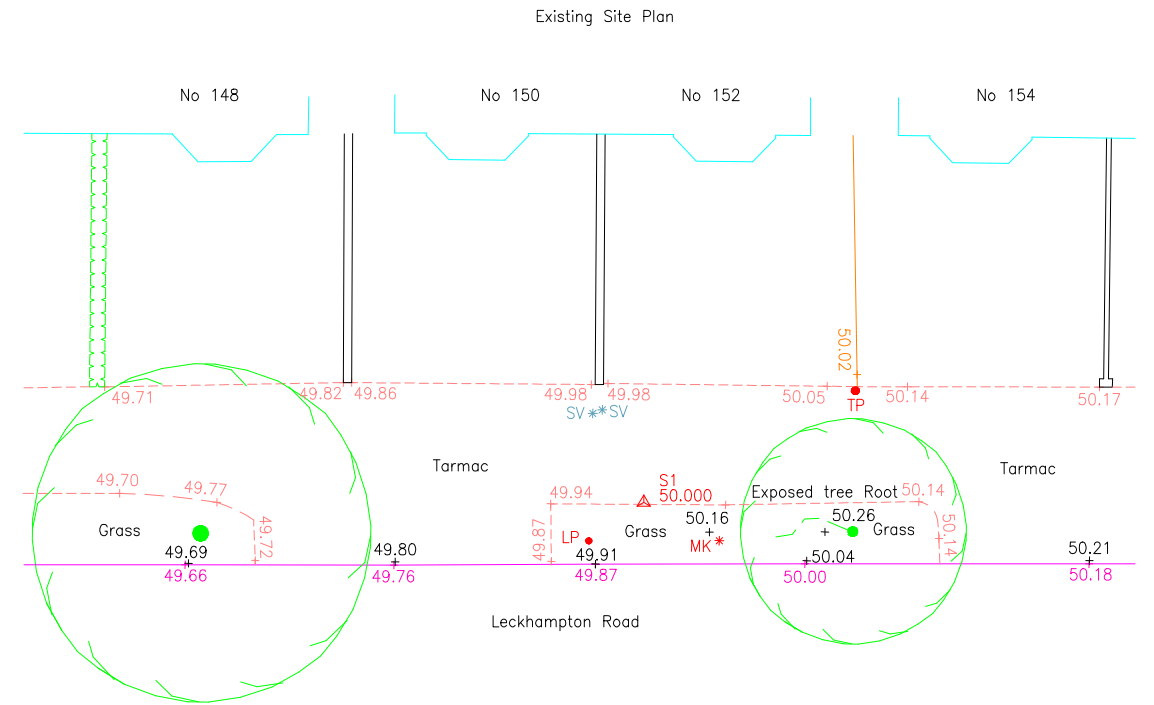

Site Plans - Scale 1:200