

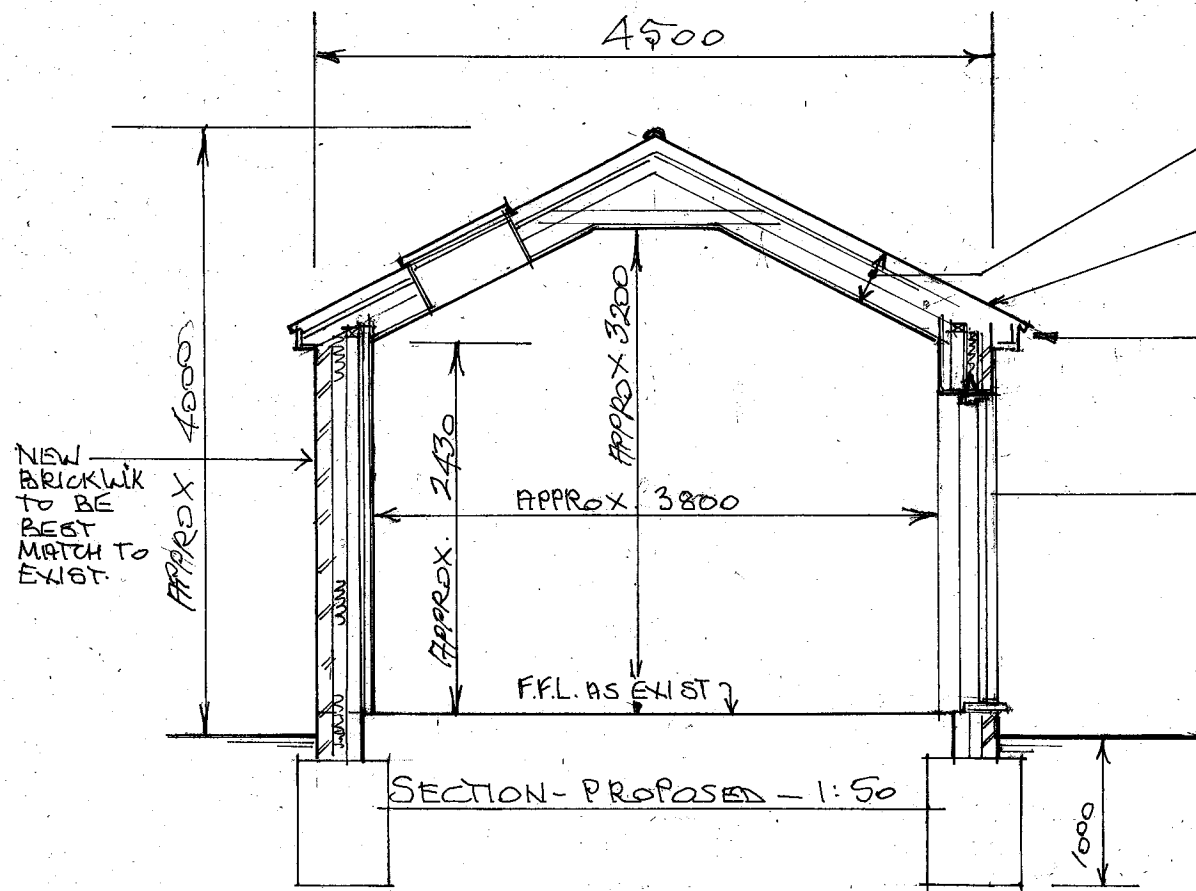


ALL DIMENSIONS TO BE CHECKED ON SITE

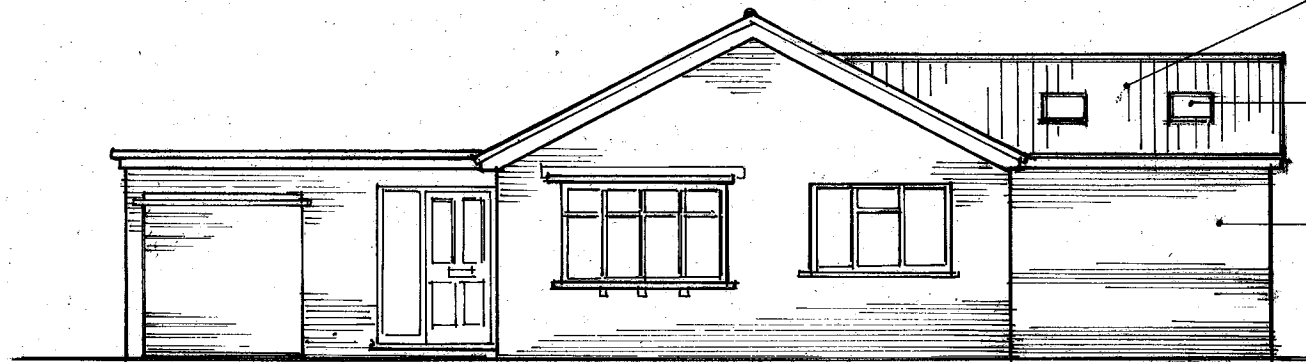

APPROX 350
TILES TO MATCH EXIST. & @ 27° TO MATCH EXIST. ROOF.
FASCIA & SOFFIT TO MATCH EXIST. & TO BE WHITE UPVC.
FRENCH DOORS 2000 WIDE, OUTWARD OPENING, D.G. & SAFETY GLAZING TO BS 6206

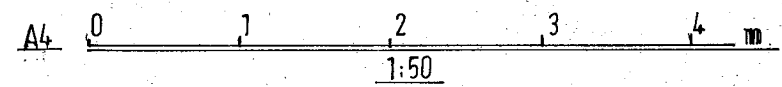

FRONT - PROPOSED - 1:100

EXTENSION
3400

NEW TILES TO MATCH EXIST.
2 No. VELUX LIGHTS 780H 550W
NEW BRICKWORK TO BE BEST MATCH TO EXIST.

REV. A. 4/12/2023
REV. B. 7/12/2023
REV. C. 2/1/2024

PROPOSED WORKS TO EXISTING
DET. BUNGALOW
5 CHARTRIDGE, BRANSTON,
LINCOLN.
MR. & MRS. FLINT
SCHEME DRG. No. 5
1:50, 1:100
DATE 29/11/2023
DRG. REF. 23/11/5