


2 0 2 4 6 8 10


Scale Bar - 1:100 @ A1

REV:-

DATE

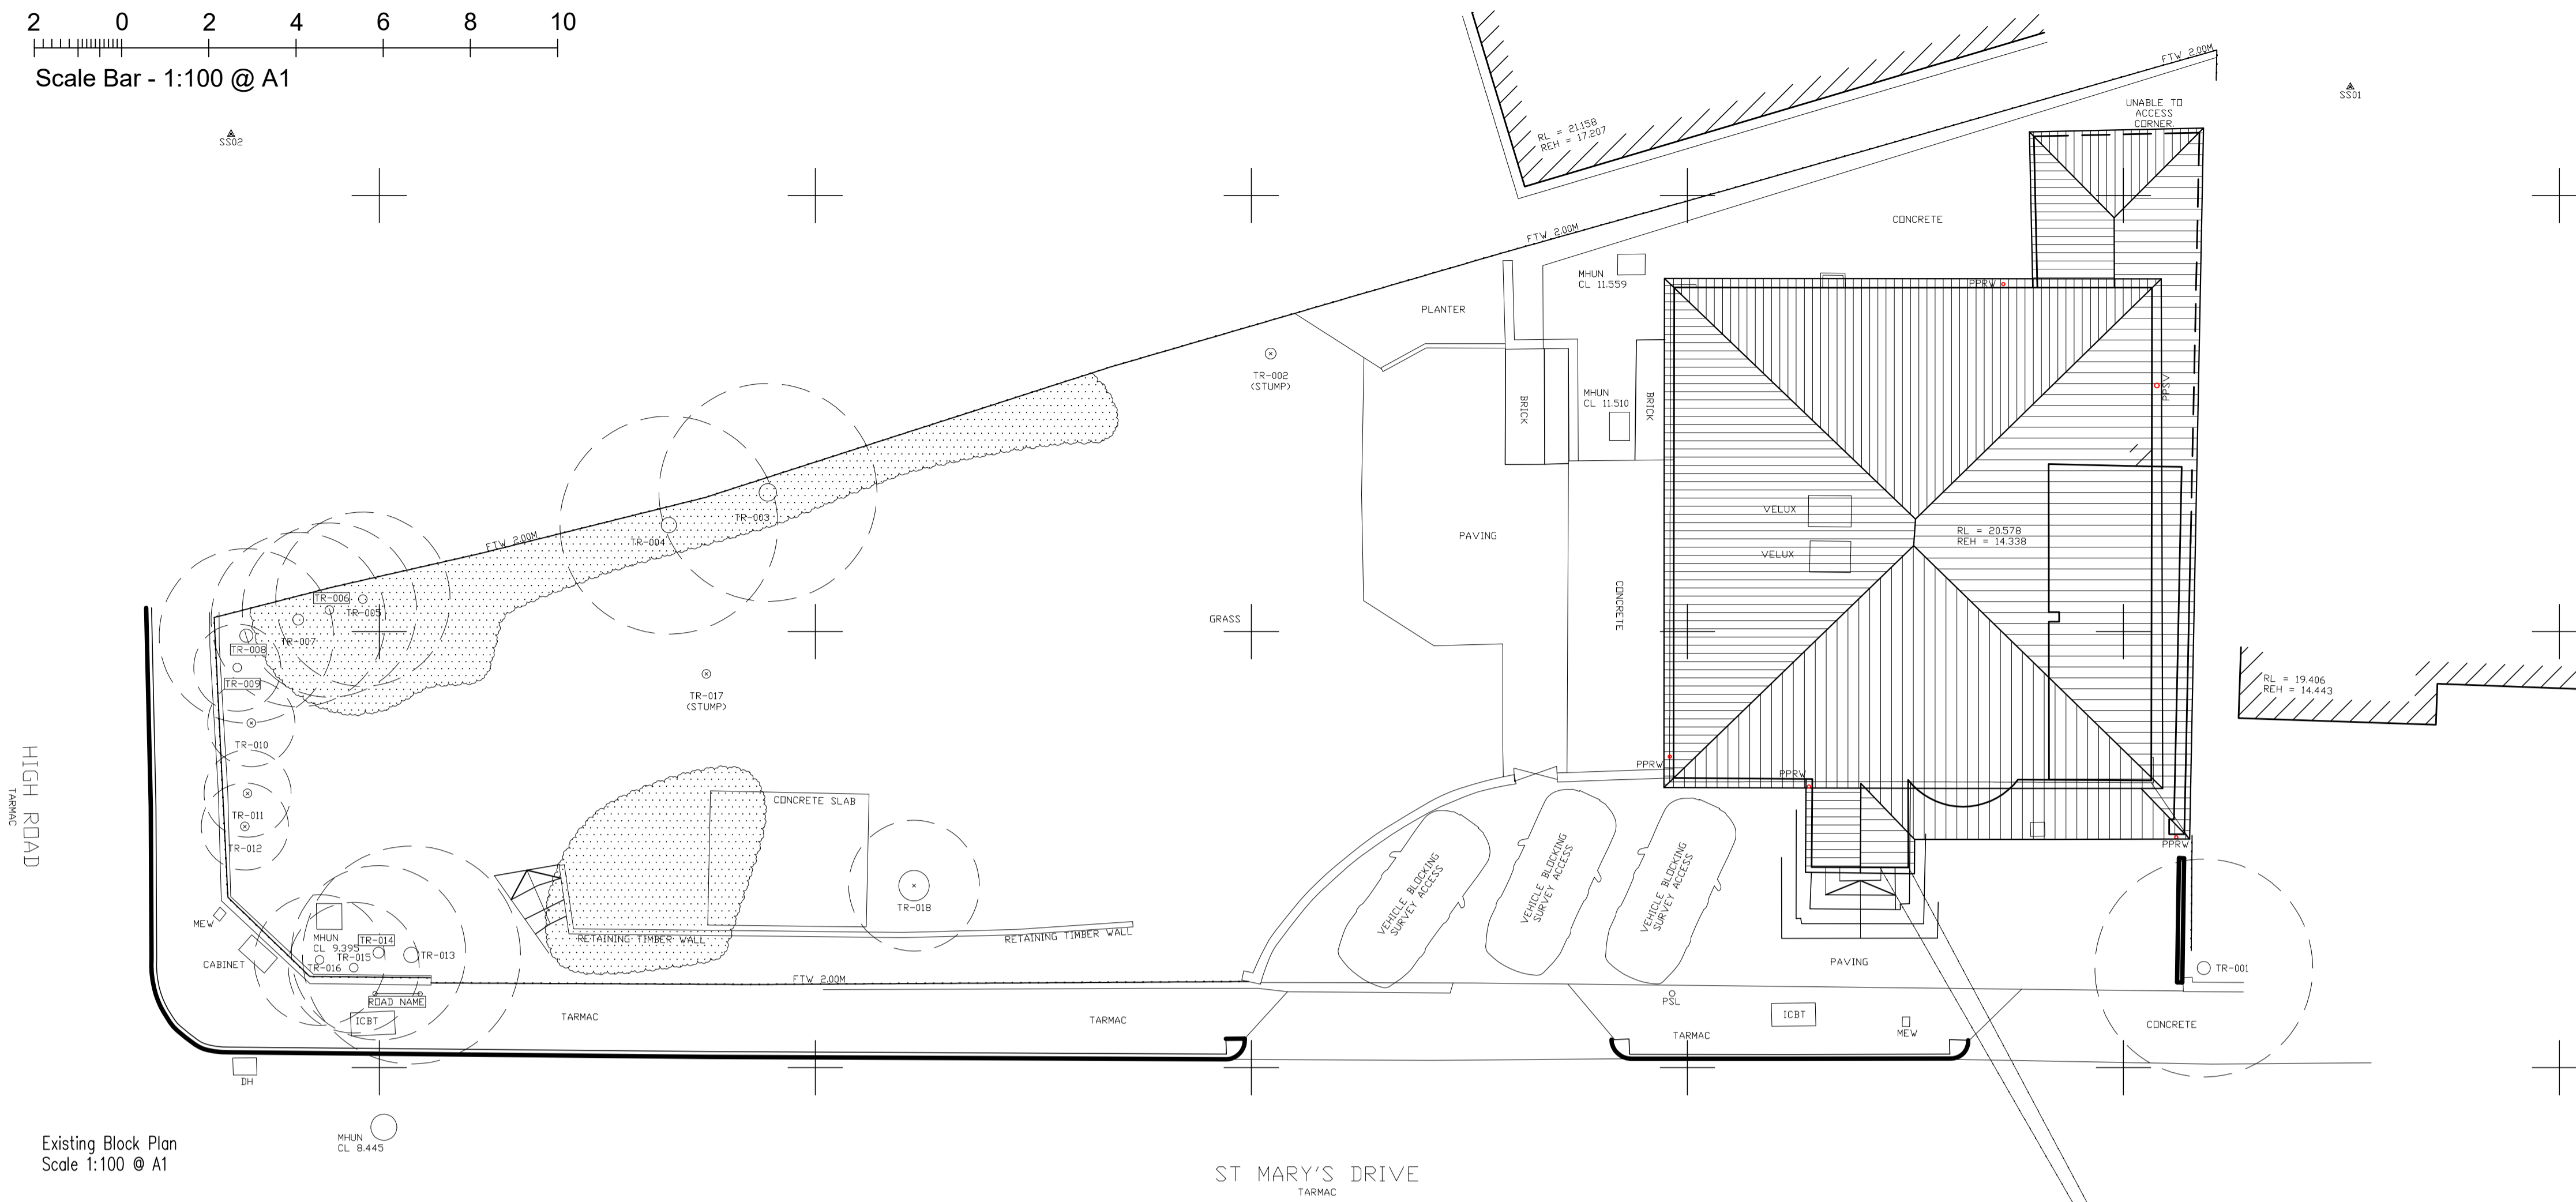

Existing Block Plan
Scale 1:100 @ A1

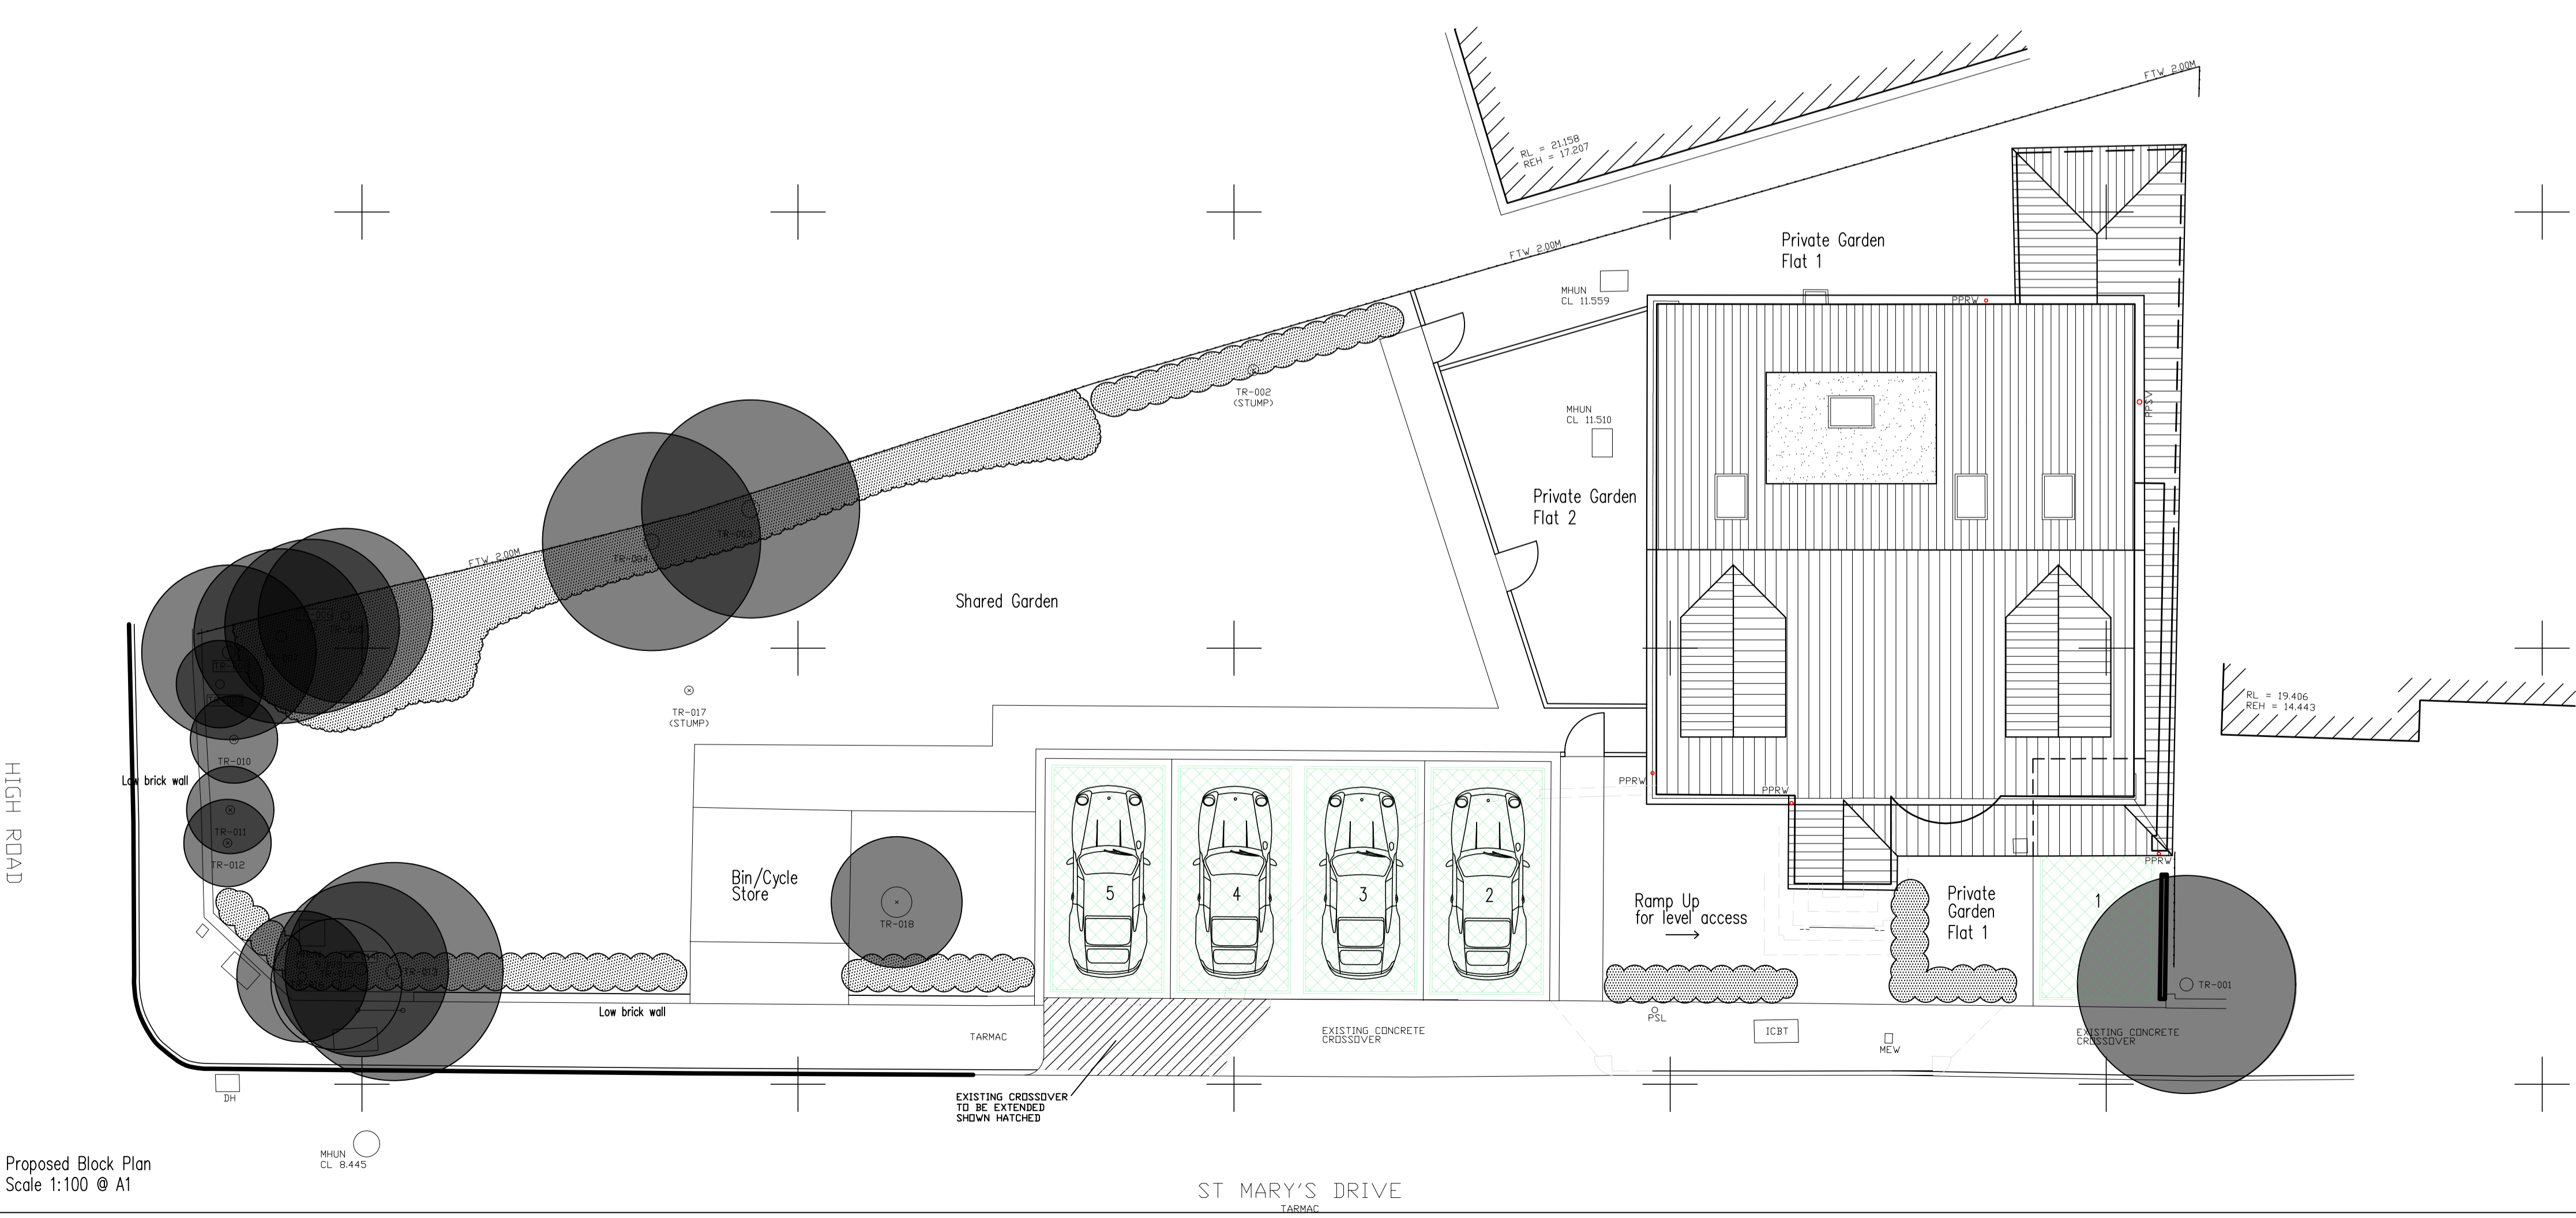

Proposed Block Plan
Scale 1:100 @ A1

PROJECT:
7 St. Mary's Drive, South Benfleet
SS7 1LB


TITLE:
Existing & Proposed Block Plan

SCALE: 1:100 @ A1

DATE: AUG 23

Drawing No. 1552-05

REV. E

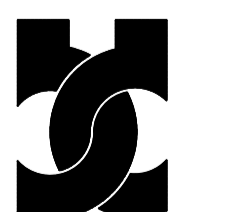

BRELEY
DESIGN LTD

Breley Design Ltd, Harrier House
Aviation Way, Southend on Sea
Essex SS2 6UN, England.
Telephone: +44 (0)1702 541300
Facsimile: +44 (0)1702 543123
Email: info@breleydesign.com

Copyright of this drawing shall remain the property of Breley Design Limited. It may not be used in whole or part by any other parties for any other purpose without prior consent. All dimensions to be checked on site and any discrepancies reported to Breley Design Limited before work commences.