


Showing centring wheel and cap roller chair positions

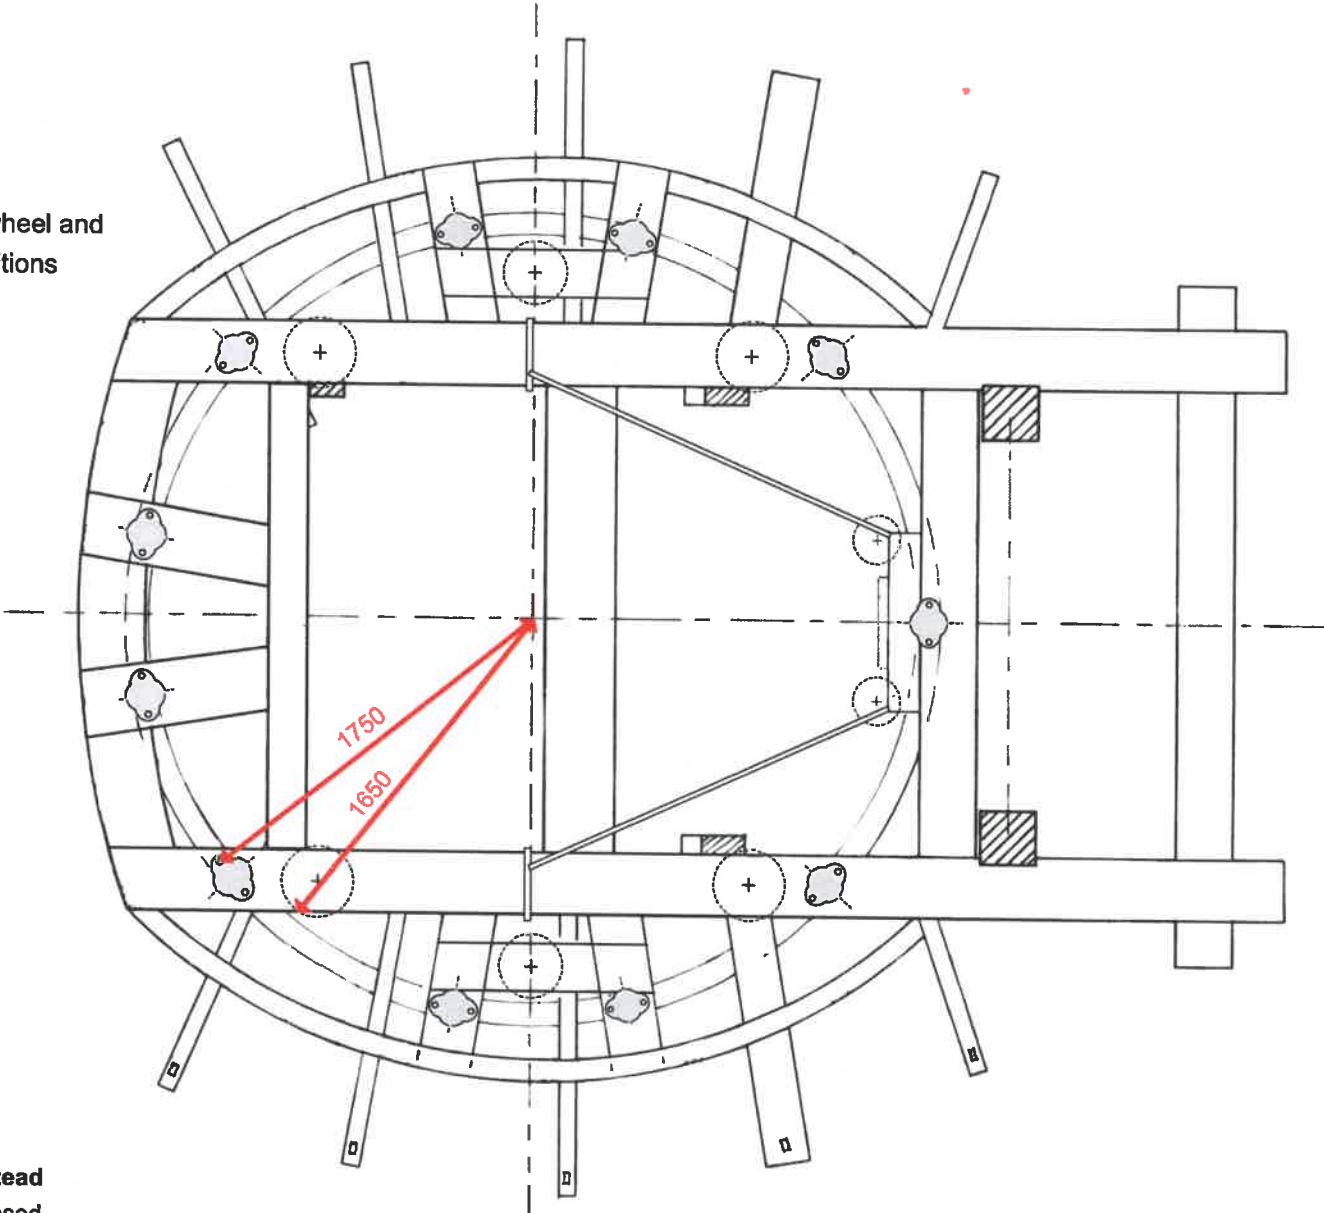

Brigate Mill, Worstead
Cap frame - as proposed
Plan on underside
LB 07/2023 v1

CAP FRAME PLAN
(underside)

