

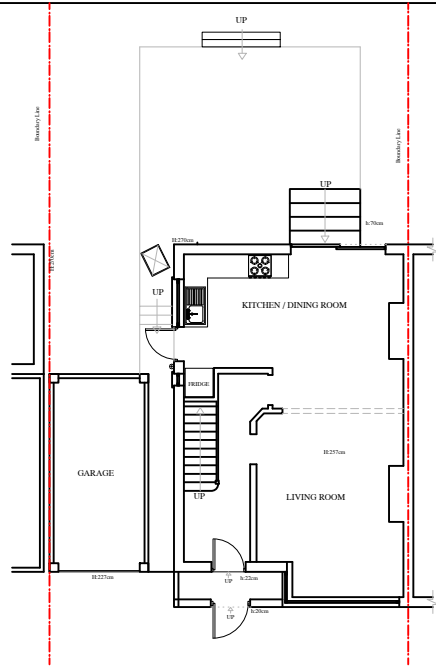



EXISTING BLOCK PLAN

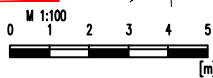


EXISTING GROUND FLOOR PLAN

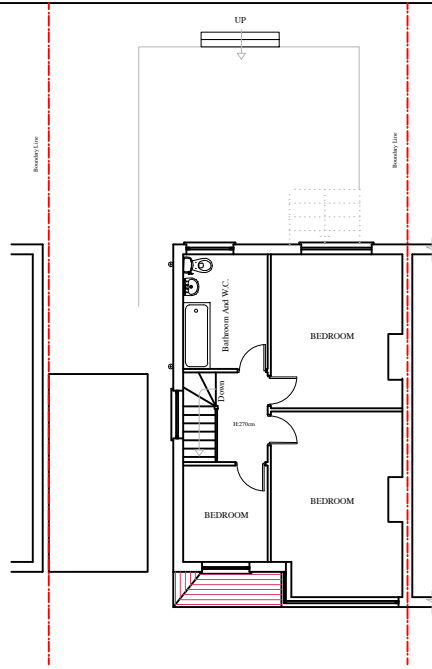


EXISTING FIRST FLOOR PLAN

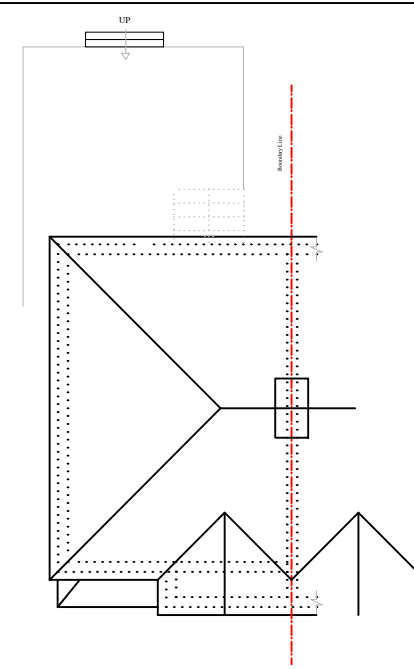


EXISTING ROOF PLAN

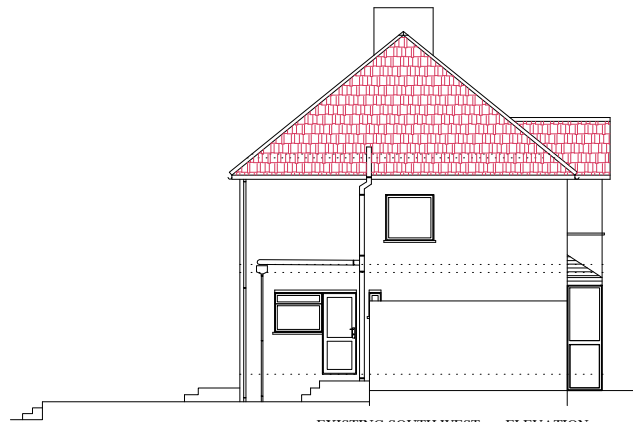

EXISTING SOUTH WEST ELEVATION

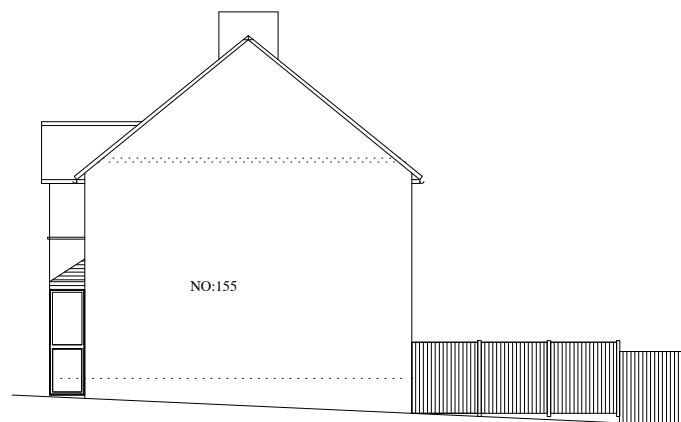


EXISTING SOUTH EAST ELEVATION

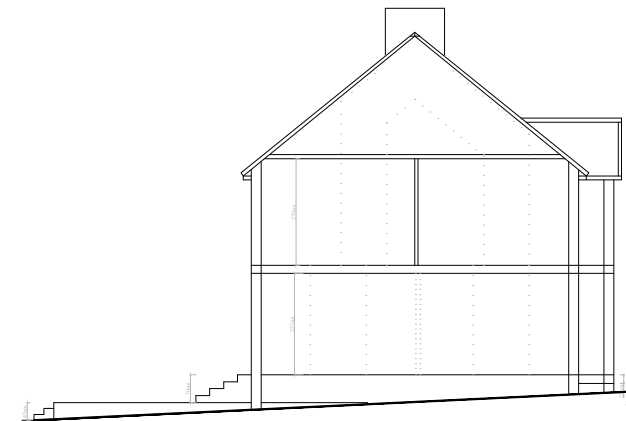


EXISTING SECTION A-A




EXISTING FRONT ELEVATION  
NO ALTERATION

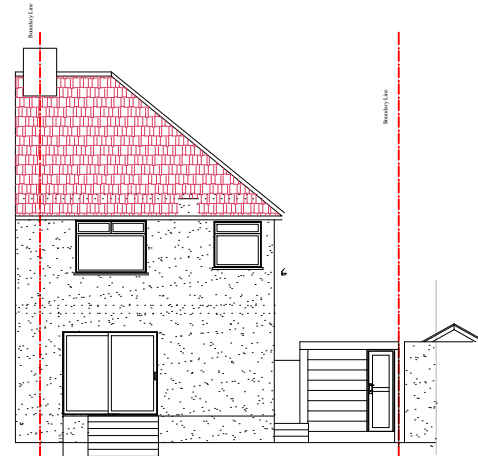

EXISTING REAR ELEVATION

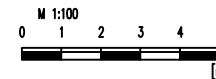

PICTURE SHOWS REMOVED  
CHIMNEY AND COAL ROOM

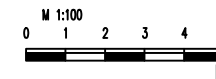

ALL UNITS ARE IN  
CENTIMETERS

no	revision	date	control

ERK  
Structural & Design Consultants

Nurban ERK Bsc.C.Eng	Address: 149 Latimer Road, N9-9RN	Tel: 07791965091
-------------------------	--------------------------------------	---------------------

no	revision	date	control

project 157 MUTTON LANE  
POTTERS BAR  
ENG 2HD

drawing title EXISTING AND PROPOSED  
FLOOR PLANS AND  
ELEVATIONS

scale 1/100@A1

date JAN '2023

drw.no ESAT-11-PL01A