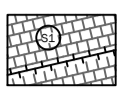
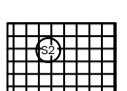

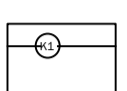




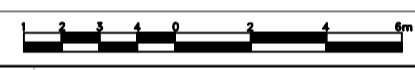


Hard landscape legend

-  S1 Proposed concrete flag paving to public realm; 400x400mm at 80mm depth Light granite, Anthracite granite and charcoal colour with 2 rows of 600x200mm at 80mm depth in Charcoal colour
-  S2 Proposed concrete paving slab to semi private/private space; 450x450x35mm; Conservation-X in textured Silver Grey
-  S3 Proposed surface to be tarmac laid in line with engineers specification
-  S4 Proposed tarmac surfacing to adoptable standards with dropped kerbs as required.
-  K1 Proposed 50mm pre-cast concrete edging; 914x150x50mm; laid flush; Colour-Grey; or similar
-  K2 Proposed metal edging; laid flush; Finish-corten to be 75mm Classic Corten
- 
- 

NOTES:
 TO BE REVIEWED IN CONJUNCTION WITH ACD DRG. BUG2473-12 & 19



Rev	Date	Details	Drawn
P04	16.01.24	Client comments	JNT
P03	02.01.24	Client comments	JNT
P02	10.11.23	Layout change	JNT
P01	28.09.23	Planting bed removed	JNT



HEAD OFFICE
 Rodbourne Rail Business Centre, Orange Lane,
 Malmesbury, SN16 0ES
 Tel: 01666 825646

4 & 5 The Old Mill, Fry's Yard, Bridge Street,
 Godalming, GU7 1HP
 Tel: 01485 425714

Suite 6, Crescent House, Yonge Close,
 Eastleigh, SO50 9SX
 Tel: 02382 026300

email: mail@acdenv.co.uk
 www.acdenvironmental.co.uk



scheme: Vandome Close
 London
 client: Bugler Developments
 drawing: Hard Paving
 date: Mar. 2023
 scale: 1:200@A1

drawing no: 1242-ACD-XX-00-DR-L-0012 P04
 ACD ref: BUG24173-12D
 drawn: JNT checked: JC

Copyright of ACD Environmental Ltd. All rights described in Chapter IV of the Copyright, Designs and Patents Act 1988 have been generally asserted. 2011. Copyright of this plan remains with ACD until all fees have been paid in full.

