

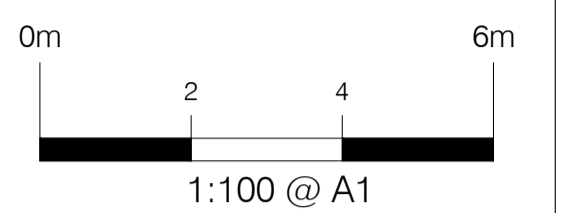
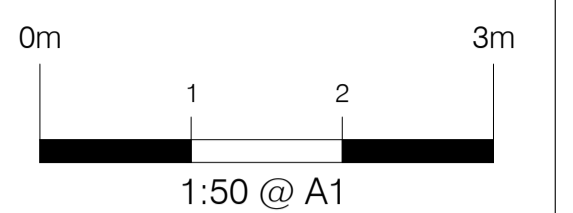


This drawing is copyright and should not be reproduced without permission. Do not scale from drawing for construction. If in doubt contact main contractor before proceeding. The contractor is responsible for checking all information before any orders are placed or construction commences. All drawings to be read in conjunction with Structural Engineers' report, which takes precedence over all other specifications. Main contractor responsible for site safety.

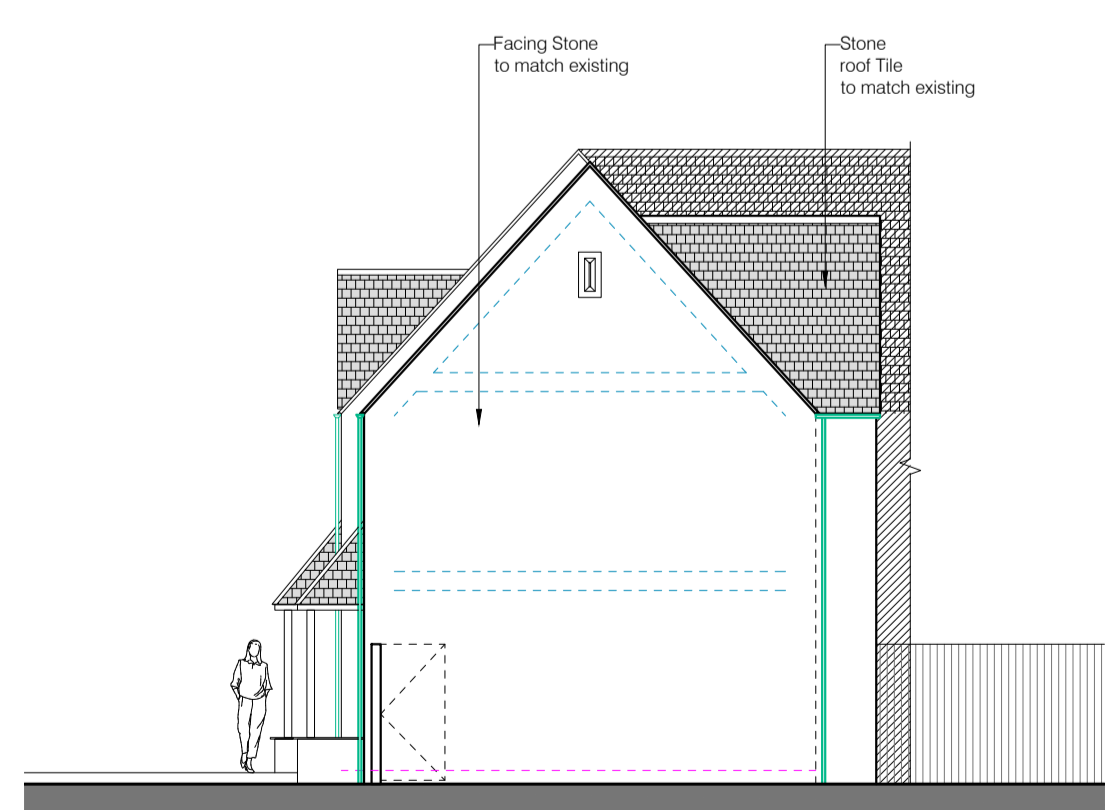

- Key:**
- Existing structures
 - Demolished
 - New structures
 - Approx. Boundary line
 - G / RG - Gully / Roddable gully
 - SP / SVP - Soil pipe / Soil vent pipe
 - IC - Inspection chamber
 - RWP - Rain water pipe
 - R / TR - Radiator / Towel rail
 - ±0.00 - Approx. levels

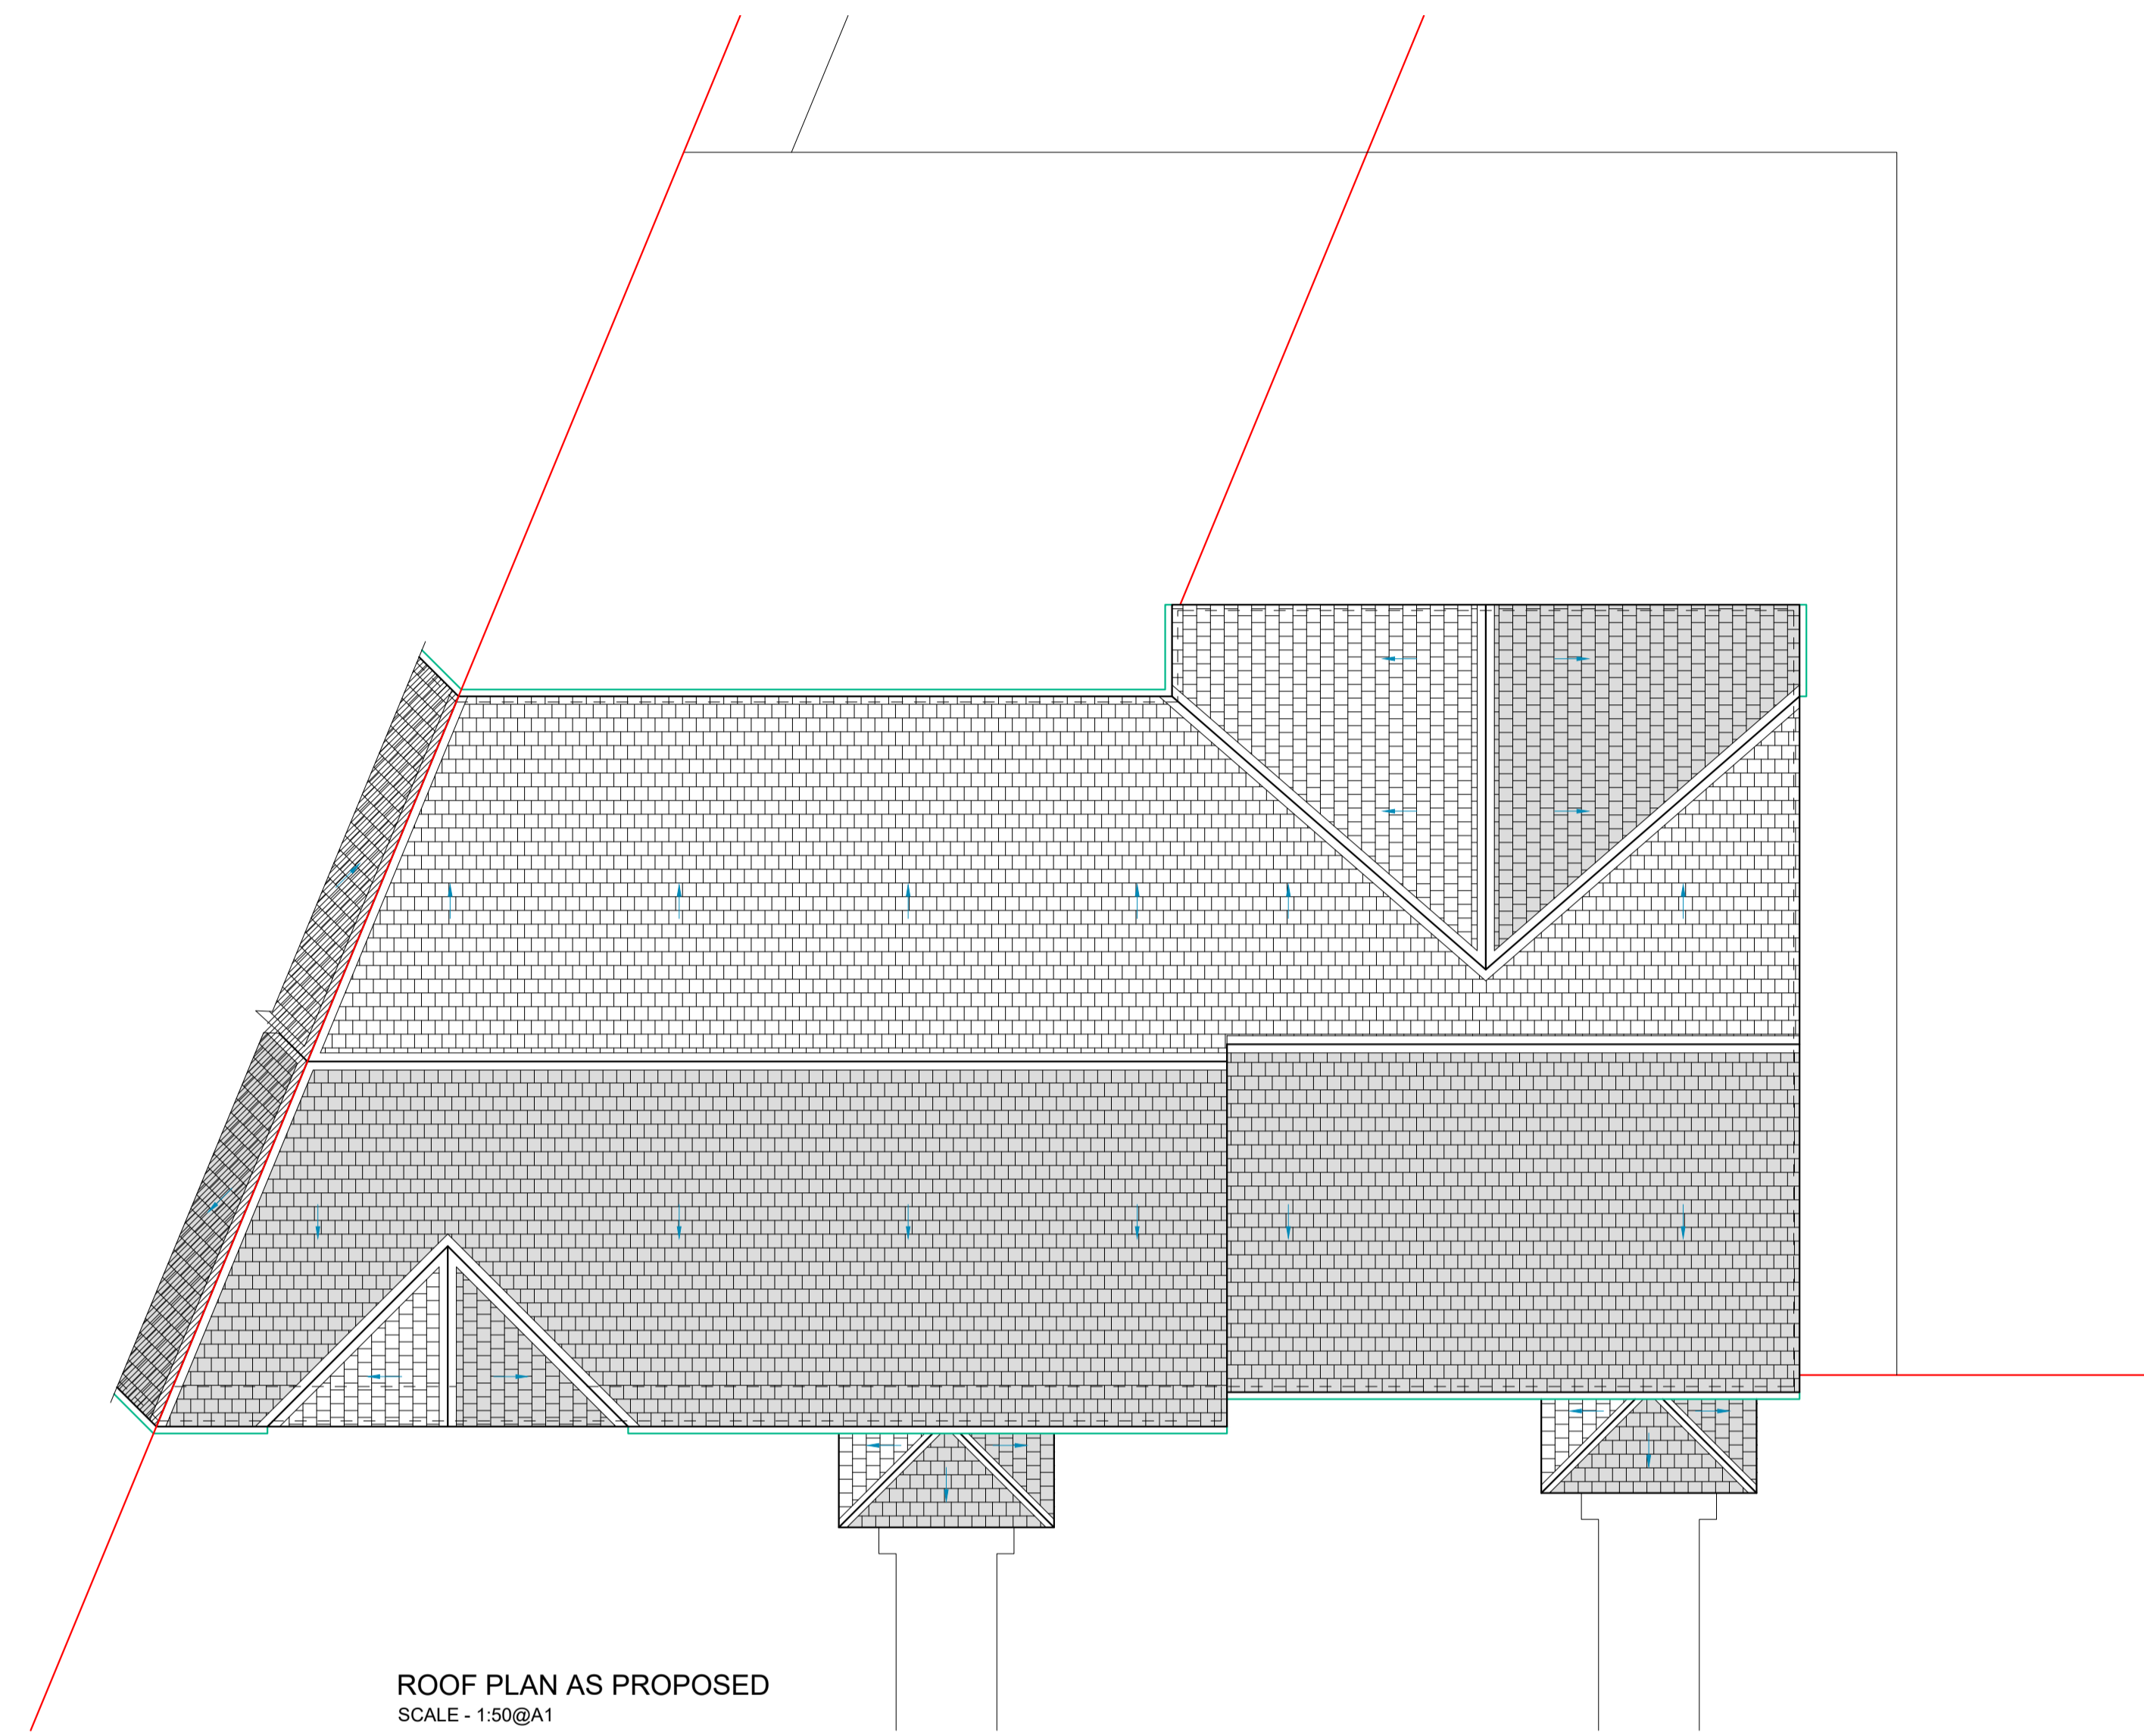

Rev.	Date	Revisions

PSK architect
Your Home Extension Specialists
PSK Cheltenham Ltd
41 Bath Road
Cheltenham
GL53 7HQ
Tel. 01242 304477

TITLE
Mrs. Kimberly Tyler
32 Field View Lane
Whitcombe
Gloucester
GL3 4XB

DESCRIPTION
Proposed New Dwelling
Plans and Elevations
as Proposed

DATE 13. 11. 23	SCALE As noted @ A1
DRAWN ED	CHECKED PSK

881-03



PSK Cheltenham Ltd is a chartered practice registered with RIBA.