


14'0"
5'0" 4'0" 5'0" WOOD CORNERS

HIGH LEVEL WINDOW 6'0" X 4'0"

INTERNAL WALL LINED WITH 9mm MDF
50mm QUIET
WALL COLOUR PURBECK STONE EGG SHELL 275

STRUCTURAL TIMBER FLOOR

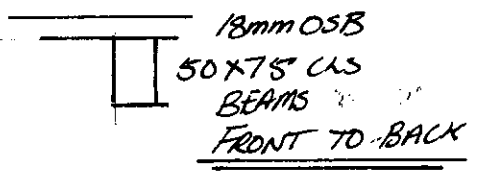

5'0"

10'0" RIDGE HEIGHT 2500.

5'0"

HORIZONTAL MUSHROOM

FIXED GLAZED PANEL
9'0" X 1'981

FRENCH DOORS 1524 X 1981

FIXED GLAZED PANEL
9'0" X 1'981

12"

12"

EAVES HEIGHT 2'100 + FLOOR.

MANHATTAN APEX	
BOTTLE CGB/10444	
JUNE 2020	