



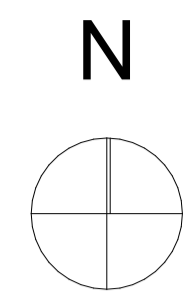


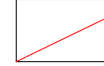



In addition to the hazards normally associated with the types of work detailed on this drawing take note of the above. It is assumed that all works on this drawing will be carried out by a competent contractor working, where appropriate, to an appropriate method statement.

Notes
This document and its design content is copyright ©. It shall be read in conjunction with all other associated project information including models, specifications, schedules and related consultants documents. Do not scale from documents. All dimensions to be checked on site. Immediately report any discrepancies, errors or omissions on this document to the Originator. If in doubt ASK.

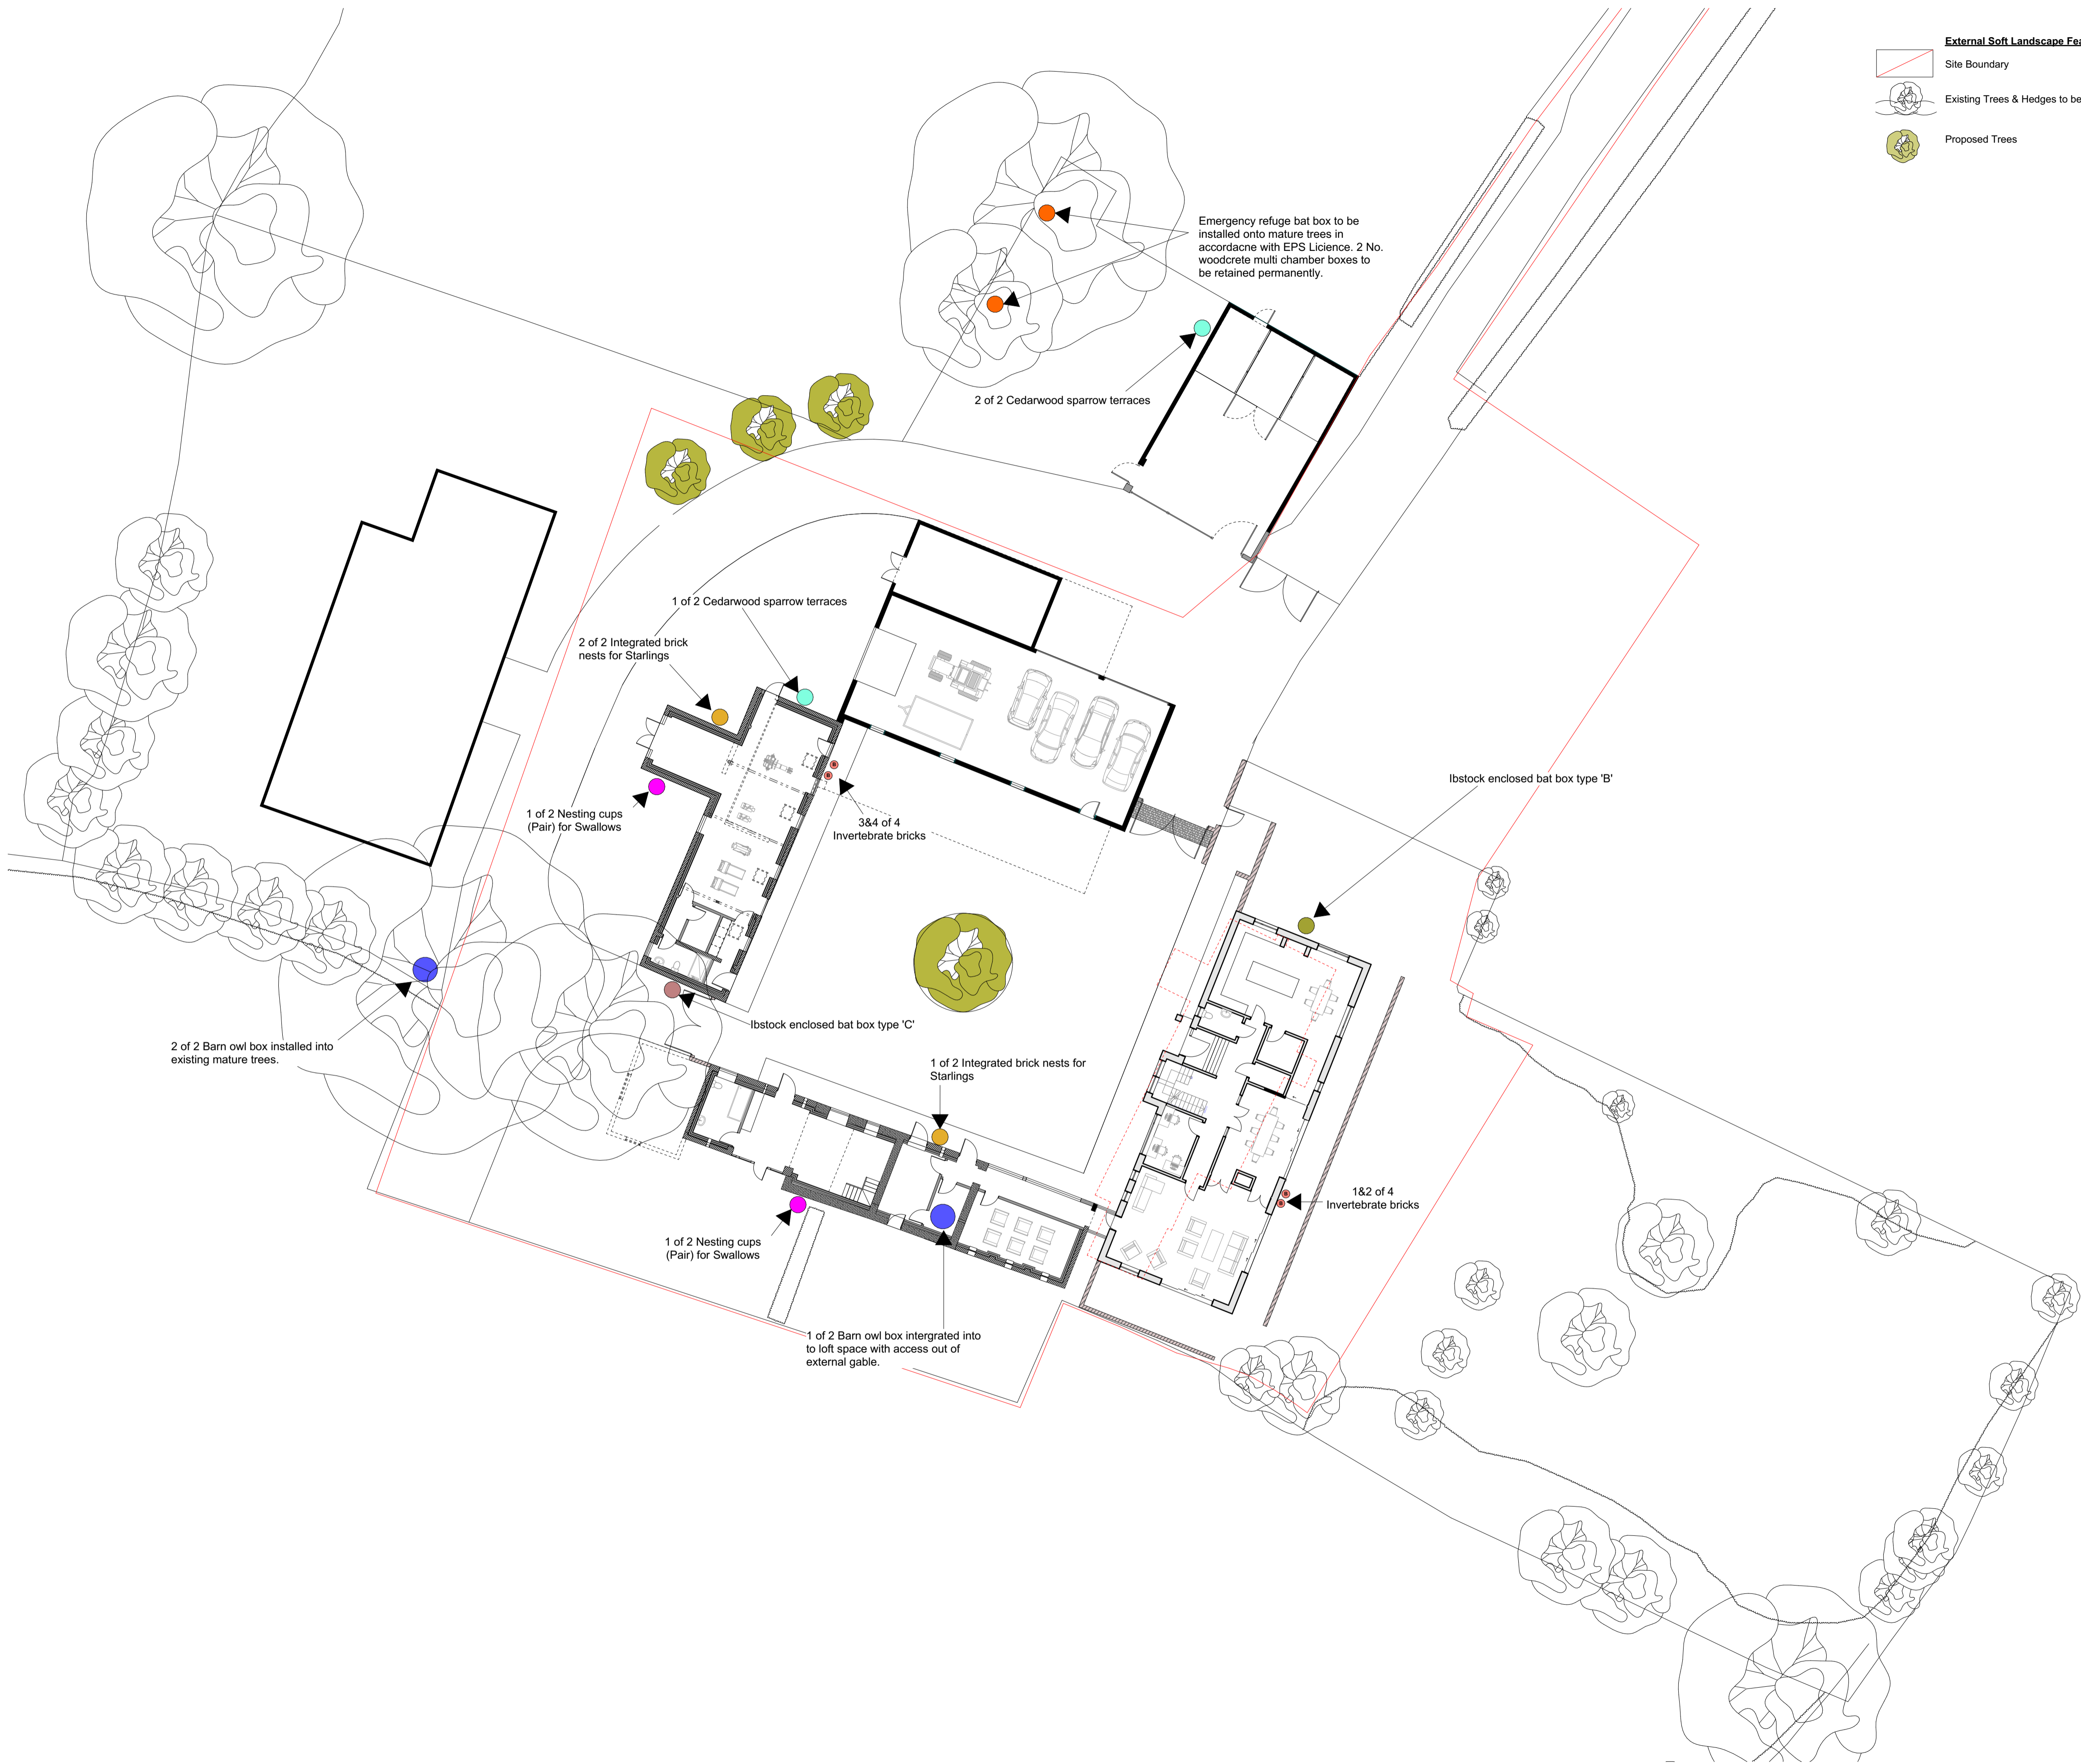





- External Soft Landscape Features/Materials**
-  Site Boundary
 -  Existing Trees & Hedges to be retained
 -  Proposed Trees



- Bird Boxes**
-  Cedarwood Sparrow Terrace for sparrows (32mm hole) 2 No.
 -  Nesting Cups(Pairs) for Swallows 2 No.
 -  Integrated Bricks for starlings (42mm hole) 2 No.
 -  Barn Owl Box 2 No.

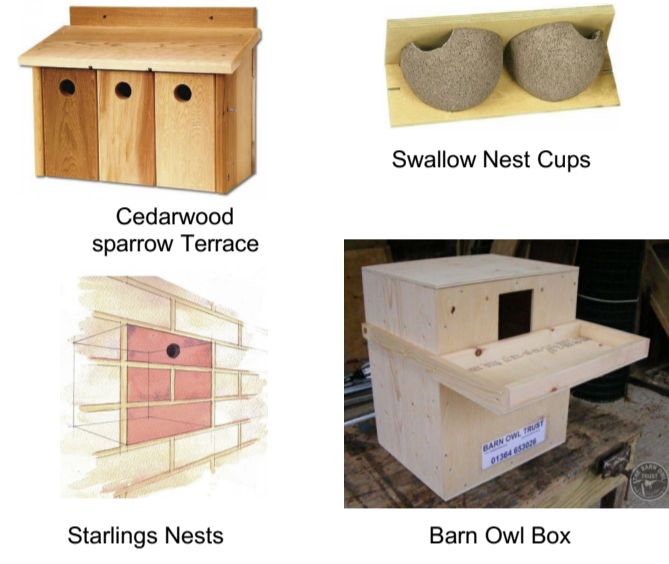Number and location of bird boxes located in accordance with enhancement recommendations made within the ecological assessment.



- Bat Boxes**
-  1bstock enclosed bat box 'B' 1 No.
 -  1bstock enclosed bat box 'C' 1 No.
 -  Multi Chamber Woodstone Bat Box 2 No.

Number and location of bat boxes located in accordance with enhancement recommendations made within the ecological assessment.



- Invertebrate Bricks**
-  Invertebrate bricks 4 No.

Number and location of bat boxes located in accordance with enhancement recommendations made within the preliminary ecological assessment.



Scales @ A1 1:200,		Project No. MAR01
Discharge of Conditions		
Originator SHINGLER GROUP		
Project Marsley Farm Development Habberley Pontesbury		
Layout Title Bird & Bat Box Location Plan		
Client Wendy & Simon		
Drawing Number		
project	originator	volume
MAR - AT	-	-
level	type	note
-	-	-
number	rev	
<A>MAR01 DOC-001		
01		