




NOTES

- THIS DRAWING IS THE COPYRIGHT OF THE ARCHITECT AND MAY NOT BE REPRODUCED WITHOUT LICENCE.
- DO NOT SCALE OFF THIS DRAWING EXCEPT FOR THE PURPOSES OF PLANNING ONLY.
- ALL DIMENSIONS AND LEVELS ARE TO BE CHECKED ON SITE BY THE CONTRACTOR BEFORE COMMENCEMENT OF WORK AND ANY DISCREPANCIES REPORTED TO THE ARCHITECT.
- NO RESPONSIBILITY CAN BE ACCEPTED FOR ERRORS ARISING ON SITE DUE TO UNAUTHORISED VARIATIONS FROM THE ARCHITECTS DRAWINGS.
- DRAWINGS ISSUED ELECTRONICALLY MAY LOSE SOME DETAIL.

NOTES:
This drawings contains the following model files:
XXX-PBW-XX-XX-M3-A-0001-Name [S1] [P1]

AMENDMENTS

Rev. No	Revision Description	Rev. Date	Issued by
1	Issued to Planning for Pre-app	23.11.23	BB

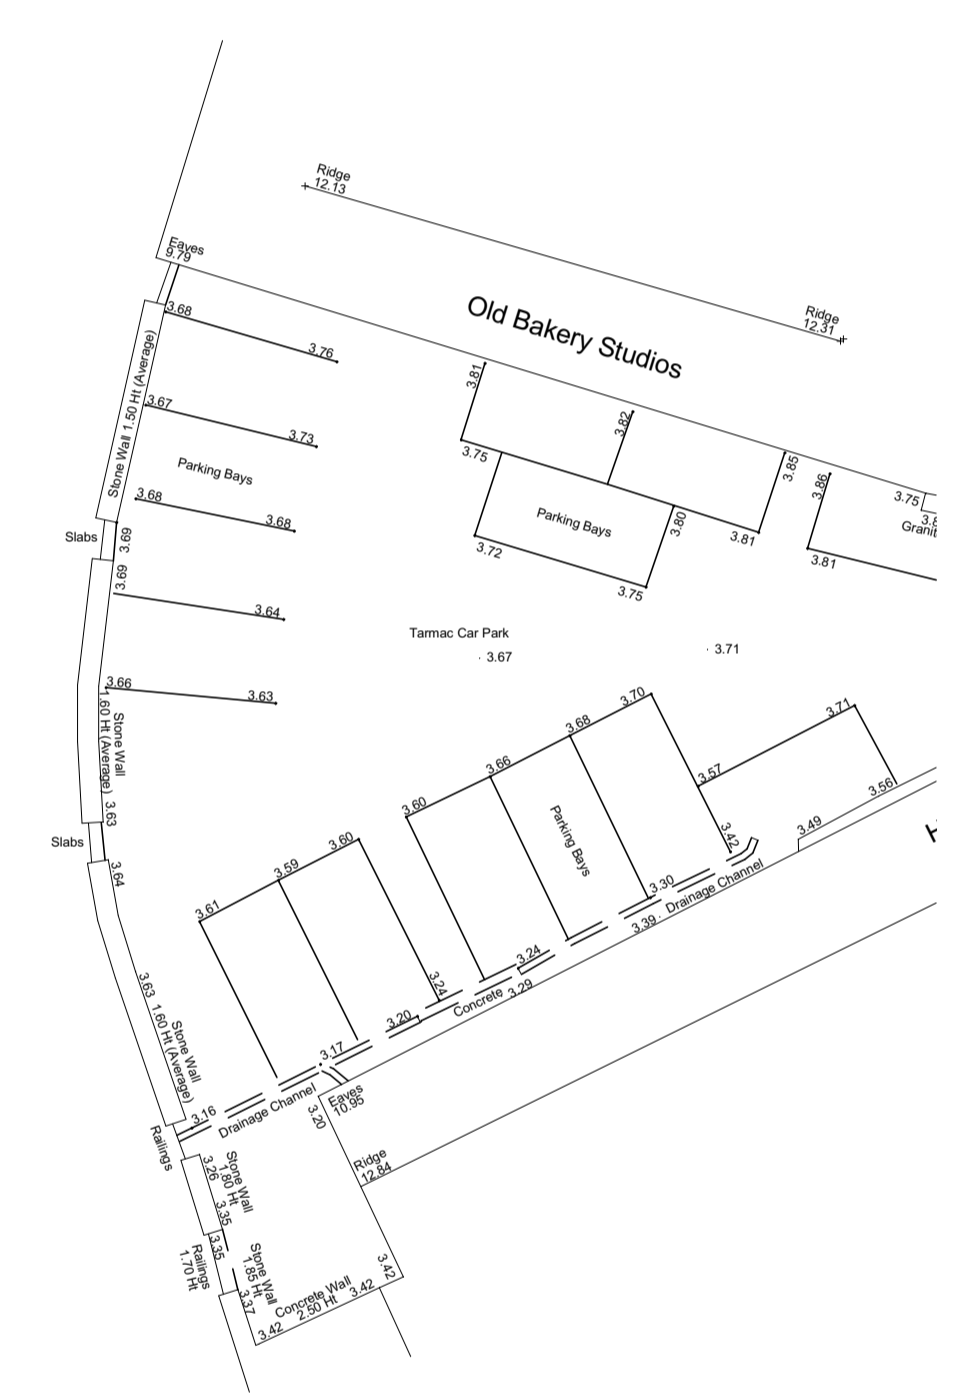

**Poynton Bradbury
Wynter Cole Architects**
ATLANTIC STUDIO, TRELYON AVENUE
ST. IVES, CORNWALL, TR26 2AD
Tel. 01736 792000
architects@pbwc.co.uk
www.pbwc.co.uk



Project Number: 3811
Project Name: **Truro Town Deal**
**TRURO,
TR1 2HJ**

Title
TOWN QUAY - EXISTING SITE PLAN

Project
3811 - PBWC - 00 - XX - DR - A - 1100

Purpose of Issue Status Revision
PRE APPLICATION S2 P 1

Scale
1 : 200@A1

Director In Charge CT	Project Architect BB	Off. Project No. 3811
---------------------------------	--------------------------------	---------------------------------

1 SITE PLAN - EXISTING - TOWN QUAY
1 : 200

