




ROOF COVERING TO BE SLATE
 PAINTED TIMBER WINDOW
 TO BE 3X1.5M
 DOOR TO BE PAINTED
 TIMBER

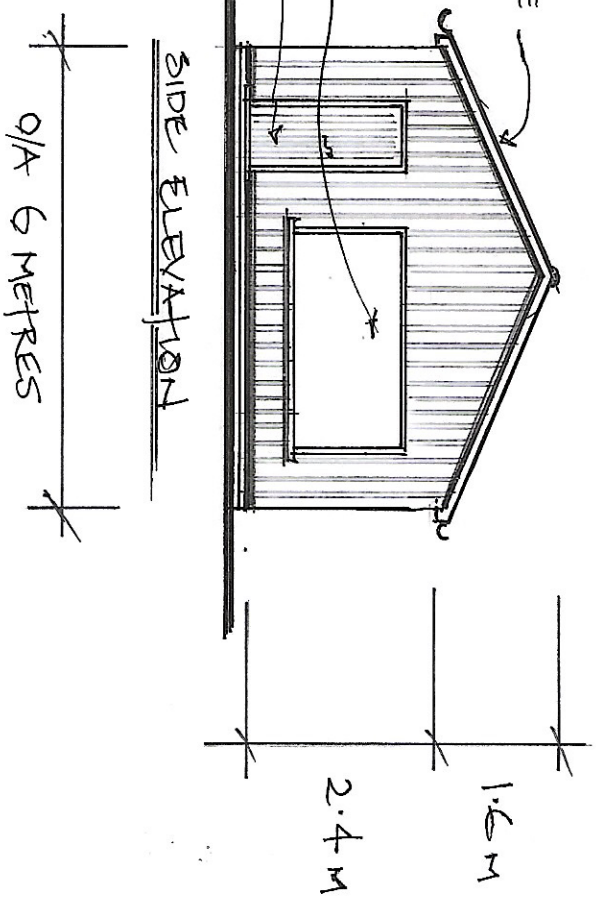

BUILDING CLAD WITH
 VERTICAL BOARDING
 TO MATCH EXISTING
 STUDIO.

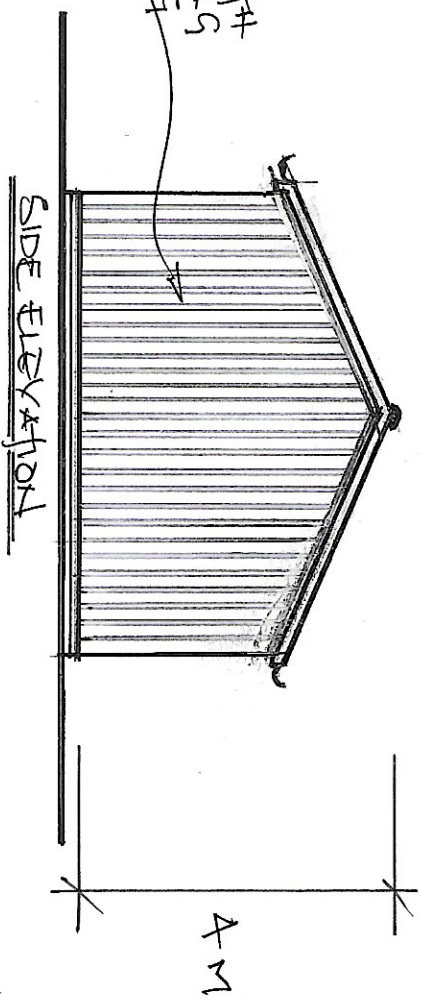

~~N.B.~~ VERTICAL DIMENSIONS ARE TAKEN FROM D.P.C.
 NOMINALLY 150mm ABOVE GROUND LEVEL.

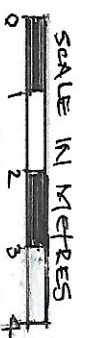

5

PROPOSED GARAGE / STUDIO AT
 THE LONG HOUSE, HOBLES GREEN, CB8 9HX
 ELEVATIONS 1:100.