


SHEDFIELD EQUESTRIAN CENTRE

EXPOSED BLOCKWORK AT GROUND FLOOR LEVEL



**FIRST FLOOR LEVEL WALLS AND ROOF MATERIAL – STEADMAN AND SON
PLASTISOL - JUNIPER GREEN (NEW TATA)**

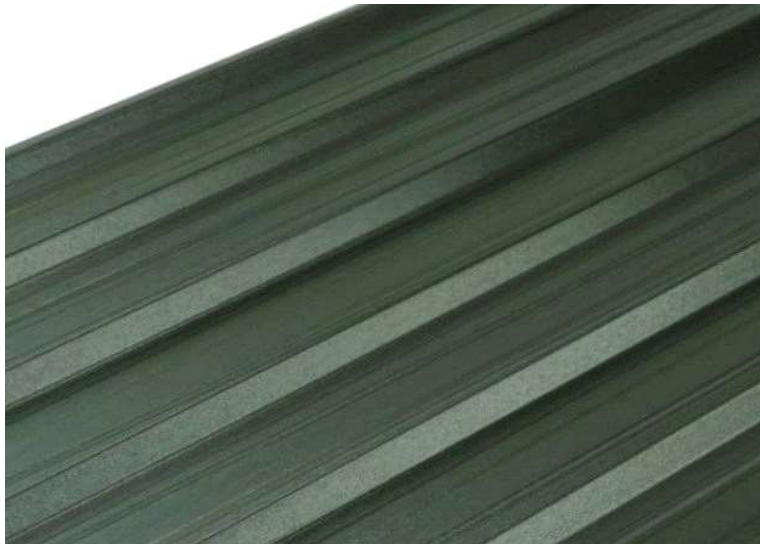

**WALL AND ROOF CAPPING - STEADMAN AND SON PLASTISOL GOOSEWING
GREY**



WINDOW AND DOOR FRAMES – JUNIPER GREEN FRAMED UPVC

RAINWATER GOODS – GOOSEWING GREY UPVC